




01 Proposed Ground Floor Plan
C-PA-101 1:200

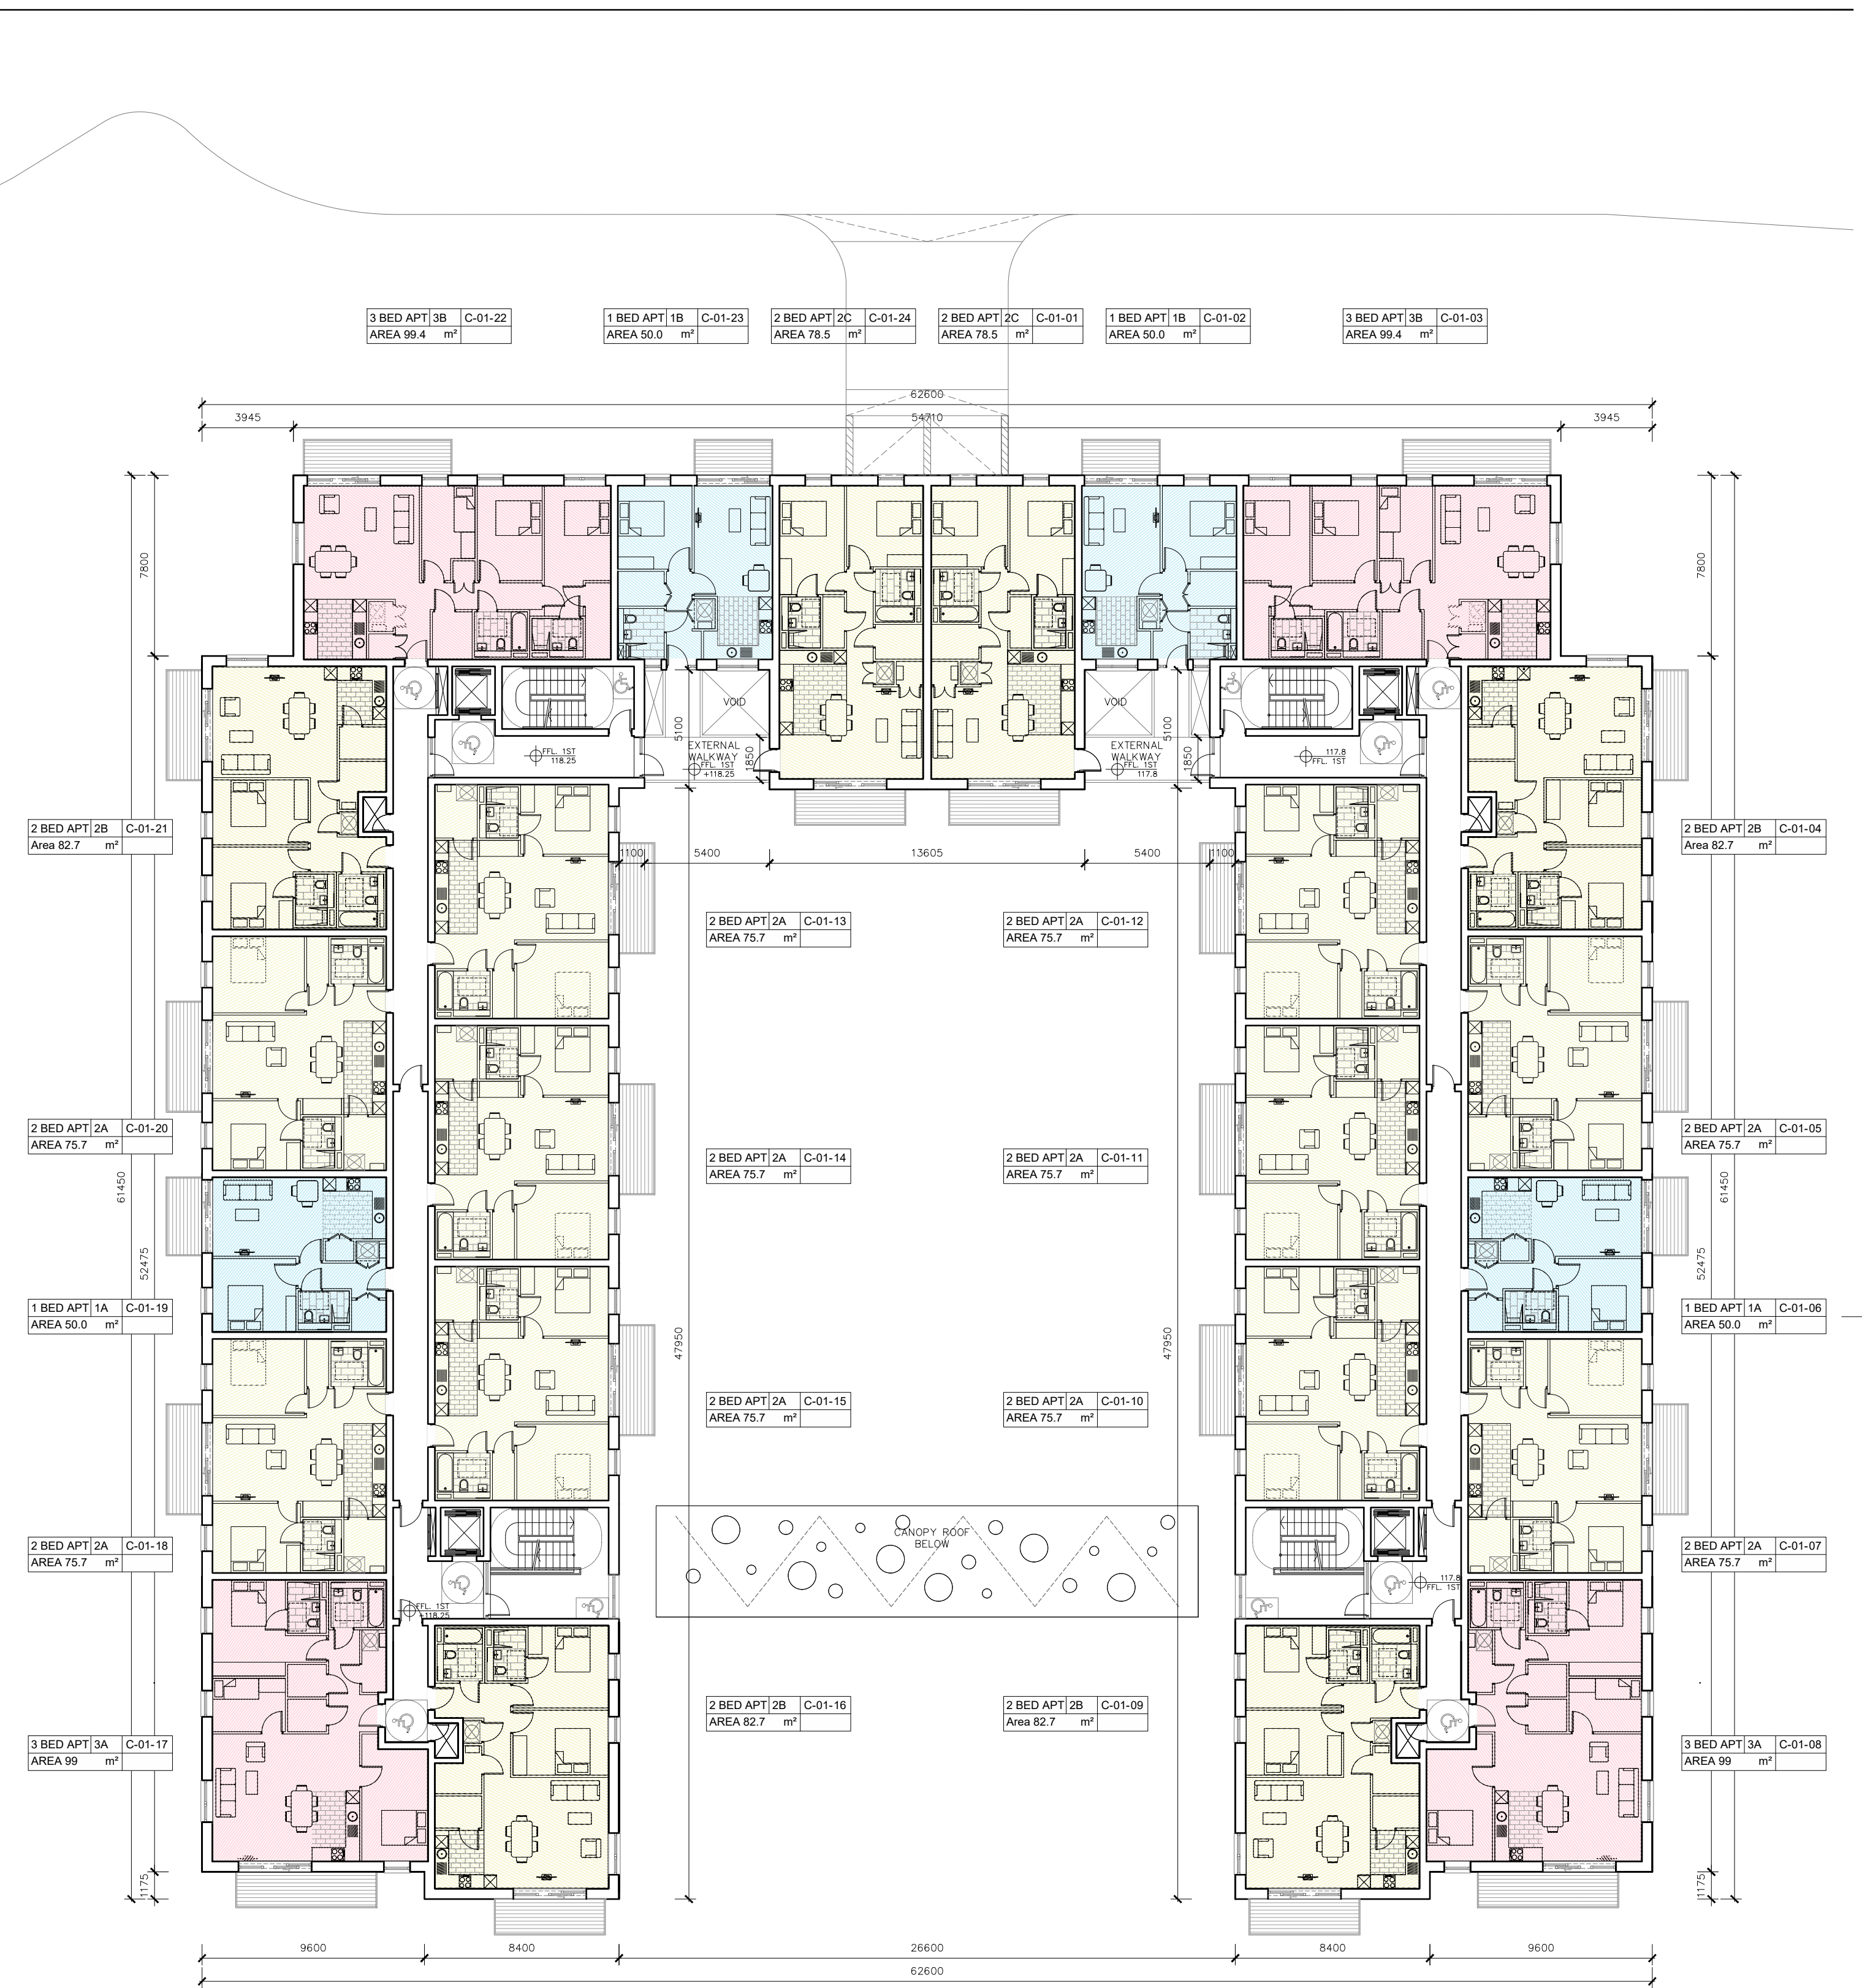

02 Proposed First Floor Plan
C-PA-101 1:200

ISSUED FOR INFORMATION ONLY, NOT FOR CONSTRUCTION

NOTES: Do not scale from this drawing. Any discrepancies found on site to be reported to Darmody Architects immediately. Any discrepancies found on drawings to be reported to Darmody Architects immediately. Refer to engineers drawings for structural details. All dimensions sized to blockwork.	<table><tr><th>Rev.</th><th>Description.</th><th>Date.</th><th>Initials.</th></tr><tr><td> </td><td> </td><td> </td><td> </td></tr></table>	Rev.	Description.	Date.	Initials.					<table><tr><th colspan="2">DRAWING KEY</th></tr><tr><td></td><td>Delineates Site Boundary</td></tr><tr><td></td><td>Area of Subject Application</td></tr></table>	DRAWING KEY			Delineates Site Boundary		Area of Subject Application	<table><tr><th colspan="2">SCALE BAR</th></tr><tr><td>0</td><td>10 20m</td></tr></table>	SCALE BAR		0	10 20m	<table><tr><th colspan="2">DRAWING KEY</th></tr><tr><td></td><td>NORTH POINT</td></tr></table>	DRAWING KEY			NORTH POINT	creative innovative flexible  darmody architecture 91 Townsend Street, Dublin 2 353 1 672 9907 info@darmodyarchitecture.com darmodyarchitecture.com	<table><tr><td colspan="6">Project: Modifications to Parklands Pointe Apartments SHD ABP-305563-19 Fortunestown Lane & Parklands Parade, Saggart, Co.Dublin.</td></tr><tr><td colspan="6">Title: Block C Proposed Ground & First Floor Plan</td></tr><tr><td colspan="6">Client: Greenacre Residential DAC</td></tr><tr><td colspan="2">Rev. No.</td><td>Scale</td><td>Date</td><td>Dm. By</td><td>Chkd. By</td></tr><tr><td colspan="2"> </td><td>1:200 @ A1</td><td>10/05/2024</td><td>Savva Zakharov</td><td>Tim Darmody</td></tr><tr><td colspan="2">Issue</td><td colspan="4">INFORMATION</td></tr></table>	Project: Modifications to Parklands Pointe Apartments SHD ABP-305563-19 Fortunestown Lane & Parklands Parade, Saggart, Co.Dublin.						Title: Block C Proposed Ground & First Floor Plan						Client: Greenacre Residential DAC						Rev. No.		Scale	Date	Dm. By	Chkd. By			1:200 @ A1	10/05/2024	Savva Zakharov	Tim Darmody	Issue		INFORMATION				<table><tr><td>Dwg. No.</td><td>C-PA-101</td><td>Job No.</td><td>23040-1</td></tr></table>	Dwg. No.	C-PA-101	Job No.	23040-1
	Rev.	Description.	Date.	Initials.	
	DRAWING KEY	
	Delineates Site Boundary	
	Area of Subject Application	
SCALE BAR	
0	10 20m	
DRAWING KEY	
	NORTH POINT	
Project: Modifications to Parklands Pointe Apartments SHD ABP-305563-19 Fortunestown Lane & Parklands Parade, Saggart, Co.Dublin.	
Title: Block C Proposed Ground & First Floor Plan	
Client: Greenacre Residential DAC	
Rev. No.		Scale	Date	Dm. By	Chkd. By	
		1:200 @ A1	10/05/2024	Savva Zakharov	Tim Darmody	
Issue		INFORMATION	
Dwg. No.	C-PA-101	Job No.	23040-1	