




01 Proposed Second Floor Plan
C-PA-102 1:200

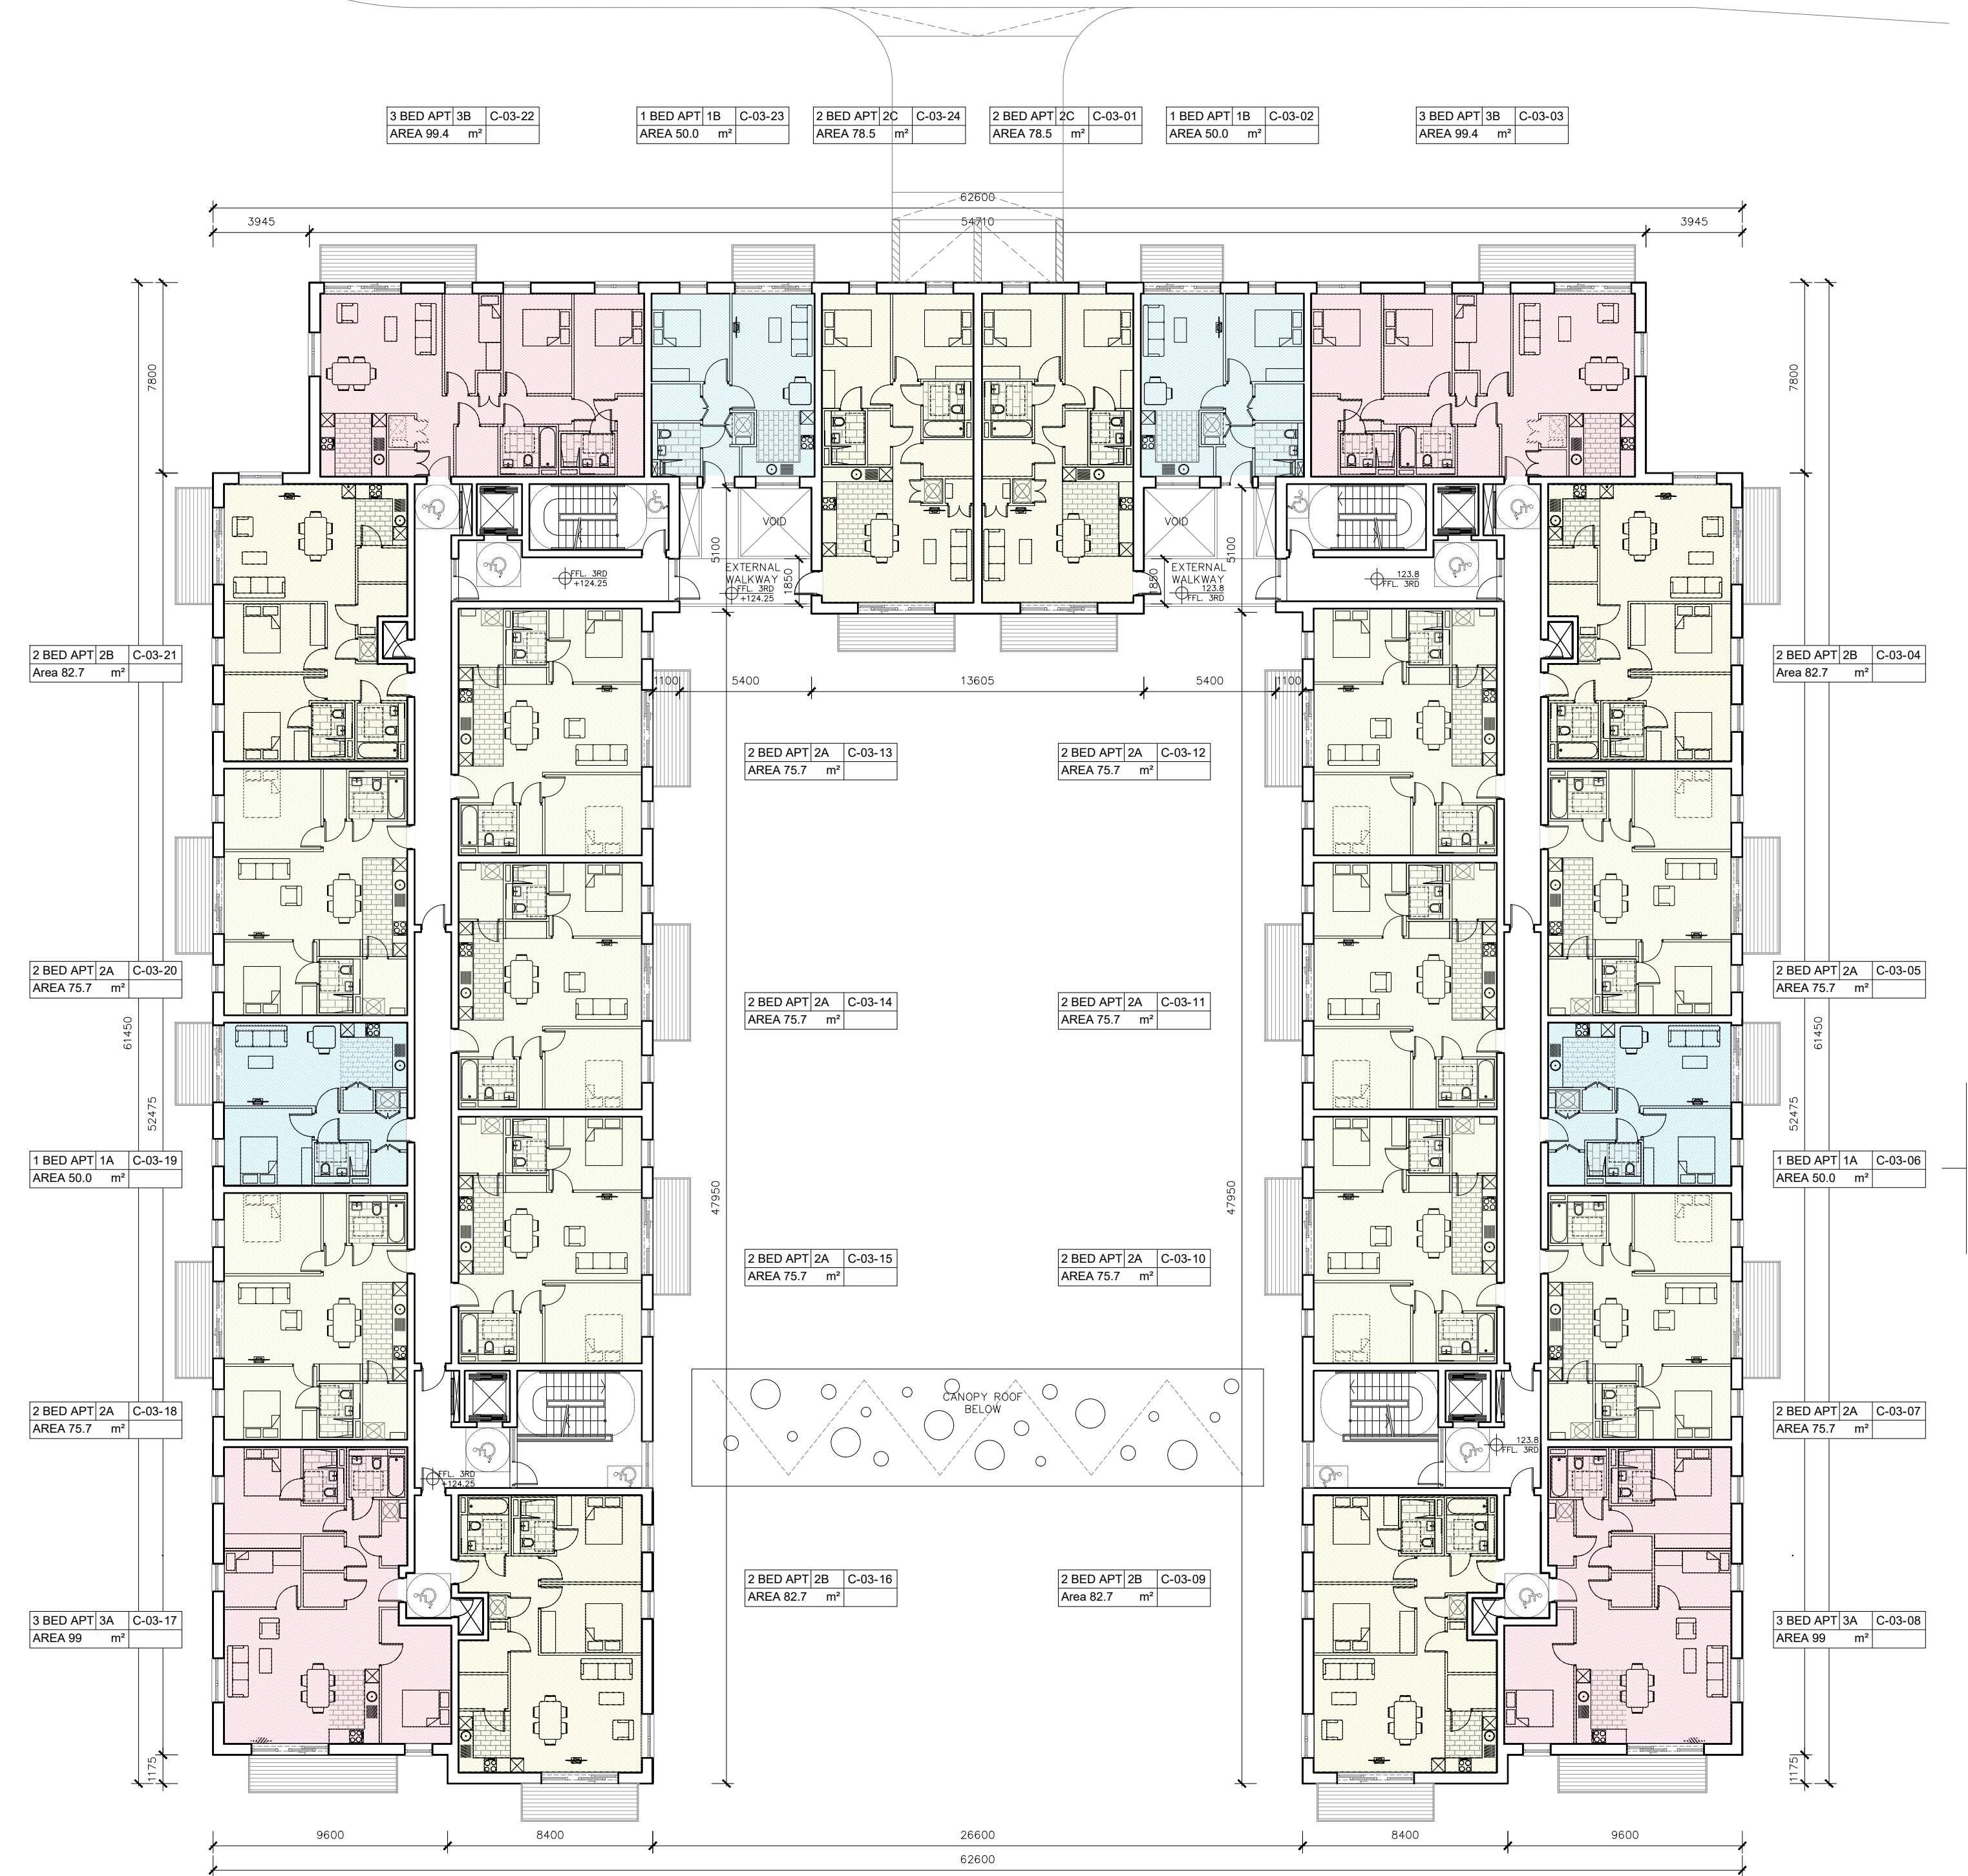

02 Proposed Third Floor Plan
C-PA-102 1:200

ISSUED FOR INFORMATION ONLY, NOT FOR CONSTRUCTION

NOTES: Do not scale from this drawing. Any discrepancies found on site to be reported to Darmody Architects immediately. Any discrepancies found on drawings to be reported to Darmody Architects immediately. Refer to engineers drawings for structural details. All dimensions sized to blockwork.	<table><tr><th>Rev.</th><th>Description.</th><th>Date.</th><th>Initials.</th></tr><tr><td> </td><td> </td><td> </td><td> </td></tr></table>	Rev.	Description.	Date.	Initials.					<table><tr><th colspan="2">DRAWING KEY</th></tr><tr><td></td><td> </td></tr></table>	DRAWING KEY				<table><tr><th colspan="2">SCALE BAR</th></tr><tr><td></td><td> </td></tr></table>	SCALE BAR				<table><tr><th colspan="2">DRAWING KEY</th></tr><tr><td></td><td> </td></tr></table>	DRAWING KEY				<table><tr><th colspan="2">NORTH POINT</th></tr><tr><td></td><td> </td></tr></table>	NORTH POINT				creative innovative flexible darmody architecture 91 Townsend Street, Dublin 2 353 1 672 9907 info@darmodyarchitecture.com darmodyarchitecture.com	<table><tr><td colspan="6">Project: Modifications to Parklands Pointe Apartments SHD ABP-305563-19 Fortunestown Lane & Parklands Parade, Saggart, Co.Dublin.</td></tr><tr><td colspan="6">Title: Block C Proposed Second & Third Floor Plan</td></tr><tr><td colspan="6">Client: Greenacre Residential DAC</td></tr><tr><td colspan="2">Rev. No.</td><td>Scale</td><td>Date</td><td>Dm. By</td><td>Chkd. By</td><td>Issue</td></tr><tr><td colspan="2"> </td><td>1:200 @ A1</td><td>2023/11/27</td><td>Savva Zakharov</td><td>Tim Darmody</td><td>INFORMATION</td></tr></table>	Project: Modifications to Parklands Pointe Apartments SHD ABP-305563-19 Fortunestown Lane & Parklands Parade, Saggart, Co.Dublin.						Title: Block C Proposed Second & Third Floor Plan						Client: Greenacre Residential DAC						Rev. No.		Scale	Date	Dm. By	Chkd. By	Issue			1:200 @ A1	2023/11/27	Savva Zakharov	Tim Darmody	INFORMATION	<table><tr><td>Dwg. No.</td><td>Job No.</td></tr><tr><td>C-PA-102</td><td>23040-1</td></tr></table>	Dwg. No.	Job No.	C-PA-102	23040-1
	Rev.	Description.	Date.	Initials.	
DRAWING KEY	
SCALE BAR	
DRAWING KEY	
NORTH POINT	
Project: Modifications to Parklands Pointe Apartments SHD ABP-305563-19 Fortunestown Lane & Parklands Parade, Saggart, Co.Dublin.	
Title: Block C Proposed Second & Third Floor Plan	
Client: Greenacre Residential DAC	
Rev. No.		Scale	Date	Dm. By	Chkd. By	Issue	
		1:200 @ A1	2023/11/27	Savva Zakharov	Tim Darmody	INFORMATION	
Dwg. No.	Job No.	
C-PA-102	23040-1	