


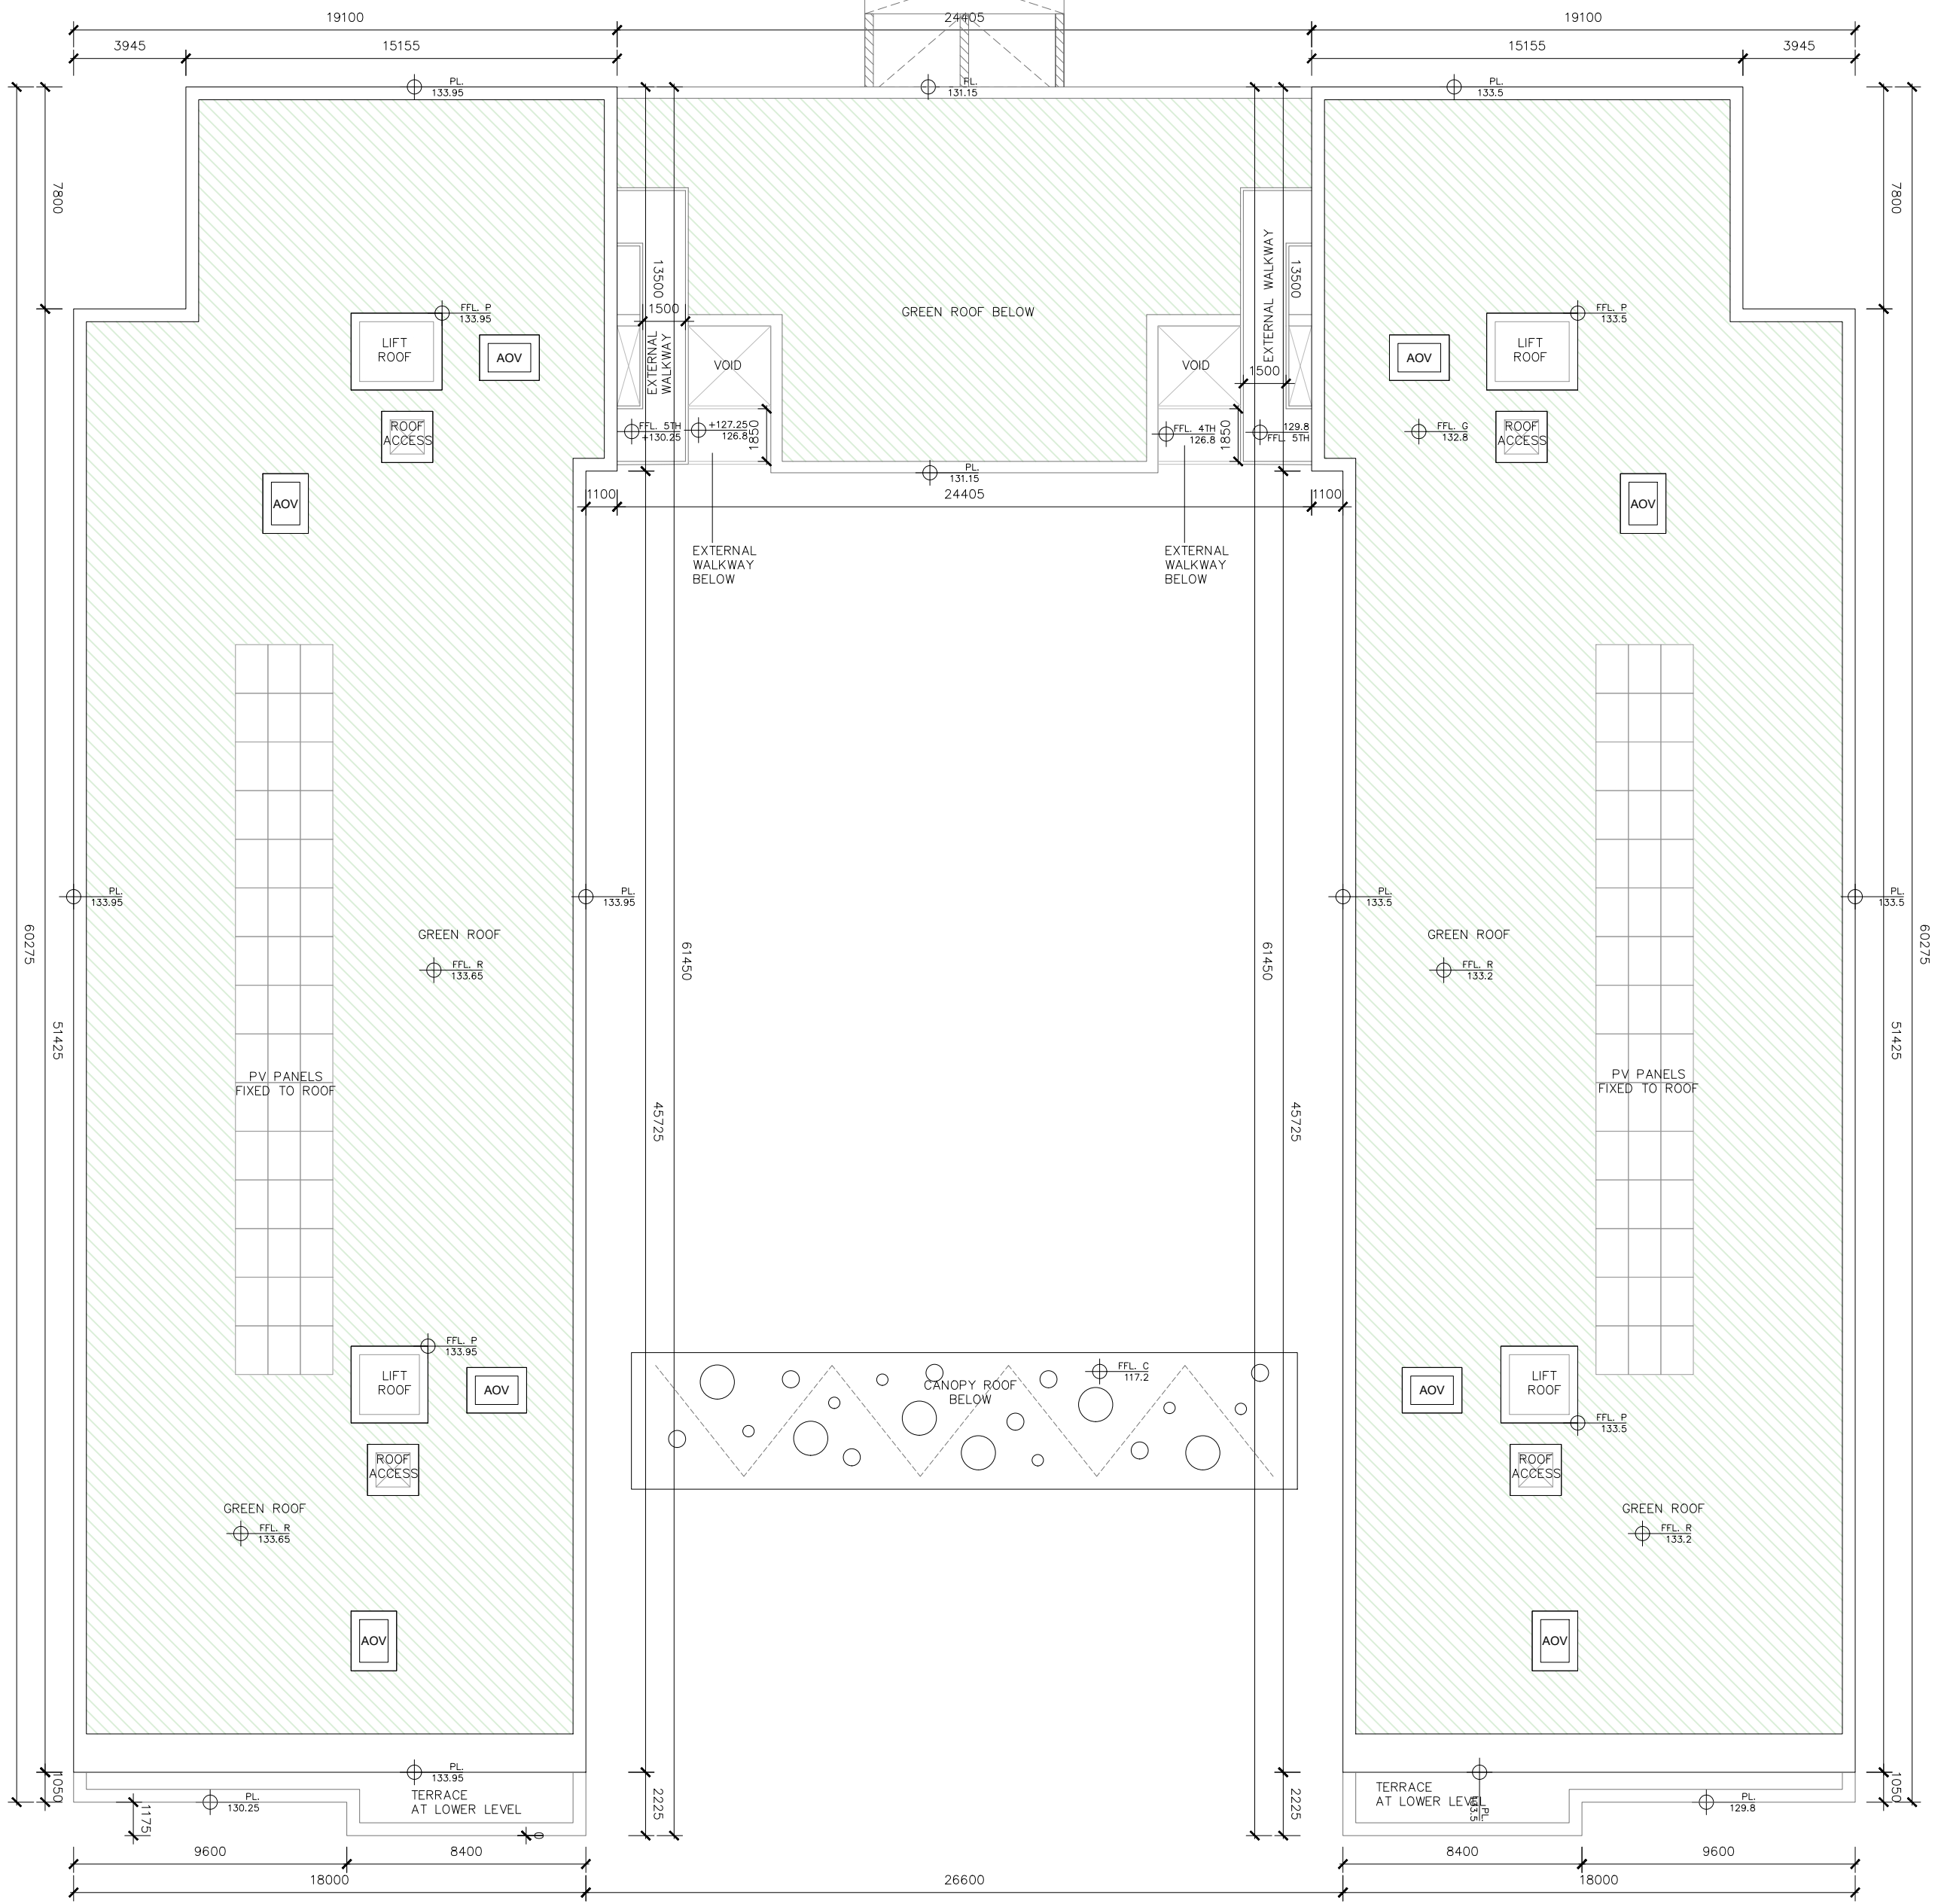

01 Proposed Roof Plan
C-PA-104 1:200

ISSUED FOR INFORMATION ONLY, NOT FOR CONSTRUCTION

NOTES:

Do not scale from this drawing.

Any discrepancies found on site to be reported to Darmody Architects immediately.

Any discrepancies found on drawings to be reported to Darmody Architects immediately.

Refer to engineers drawings for structural details.

All dimensions sized to blockwork.

Rev.	Description.	Date.	Initials.
NOTE: ALL DARMODY ARCHITECTURE DRAWINGS TO BE READ IN CONJUNCTION WITH DBFL AND CSR DRAWINGS, REPORTS AND SPECIFICATIONS.			
XREF'S CAD REF.			

DRAWING KEY

0 10 20m

Delineates Site Boundary

Area of Subject Application

DRAWING KEY

NORTH POINT

creative innovative flexible

darmody
architecture

91 Townsend Street, Dublin 2
353 1 672 9907
info@darmodyarchitecture.com
darmodyarchitecture.com

Rev. No.	Scale	Date	Dm. By	Chkd. By	Issue
	1:200 @ A1	10/05/2024	Savva Zakharov	Tim Darmody	INFORMATION

Project.	Title.	Client.	Dwg. No.	Job No.
Modifications to Parklands Pointe Apartments SHD ABP-305563-19 Fortunestown Lane & Parklands Parade, Saggart, Co.Dublin.	Block C Proposed Roof Plan	Greenacre Residential DAC	C-PA-104	23040-1