


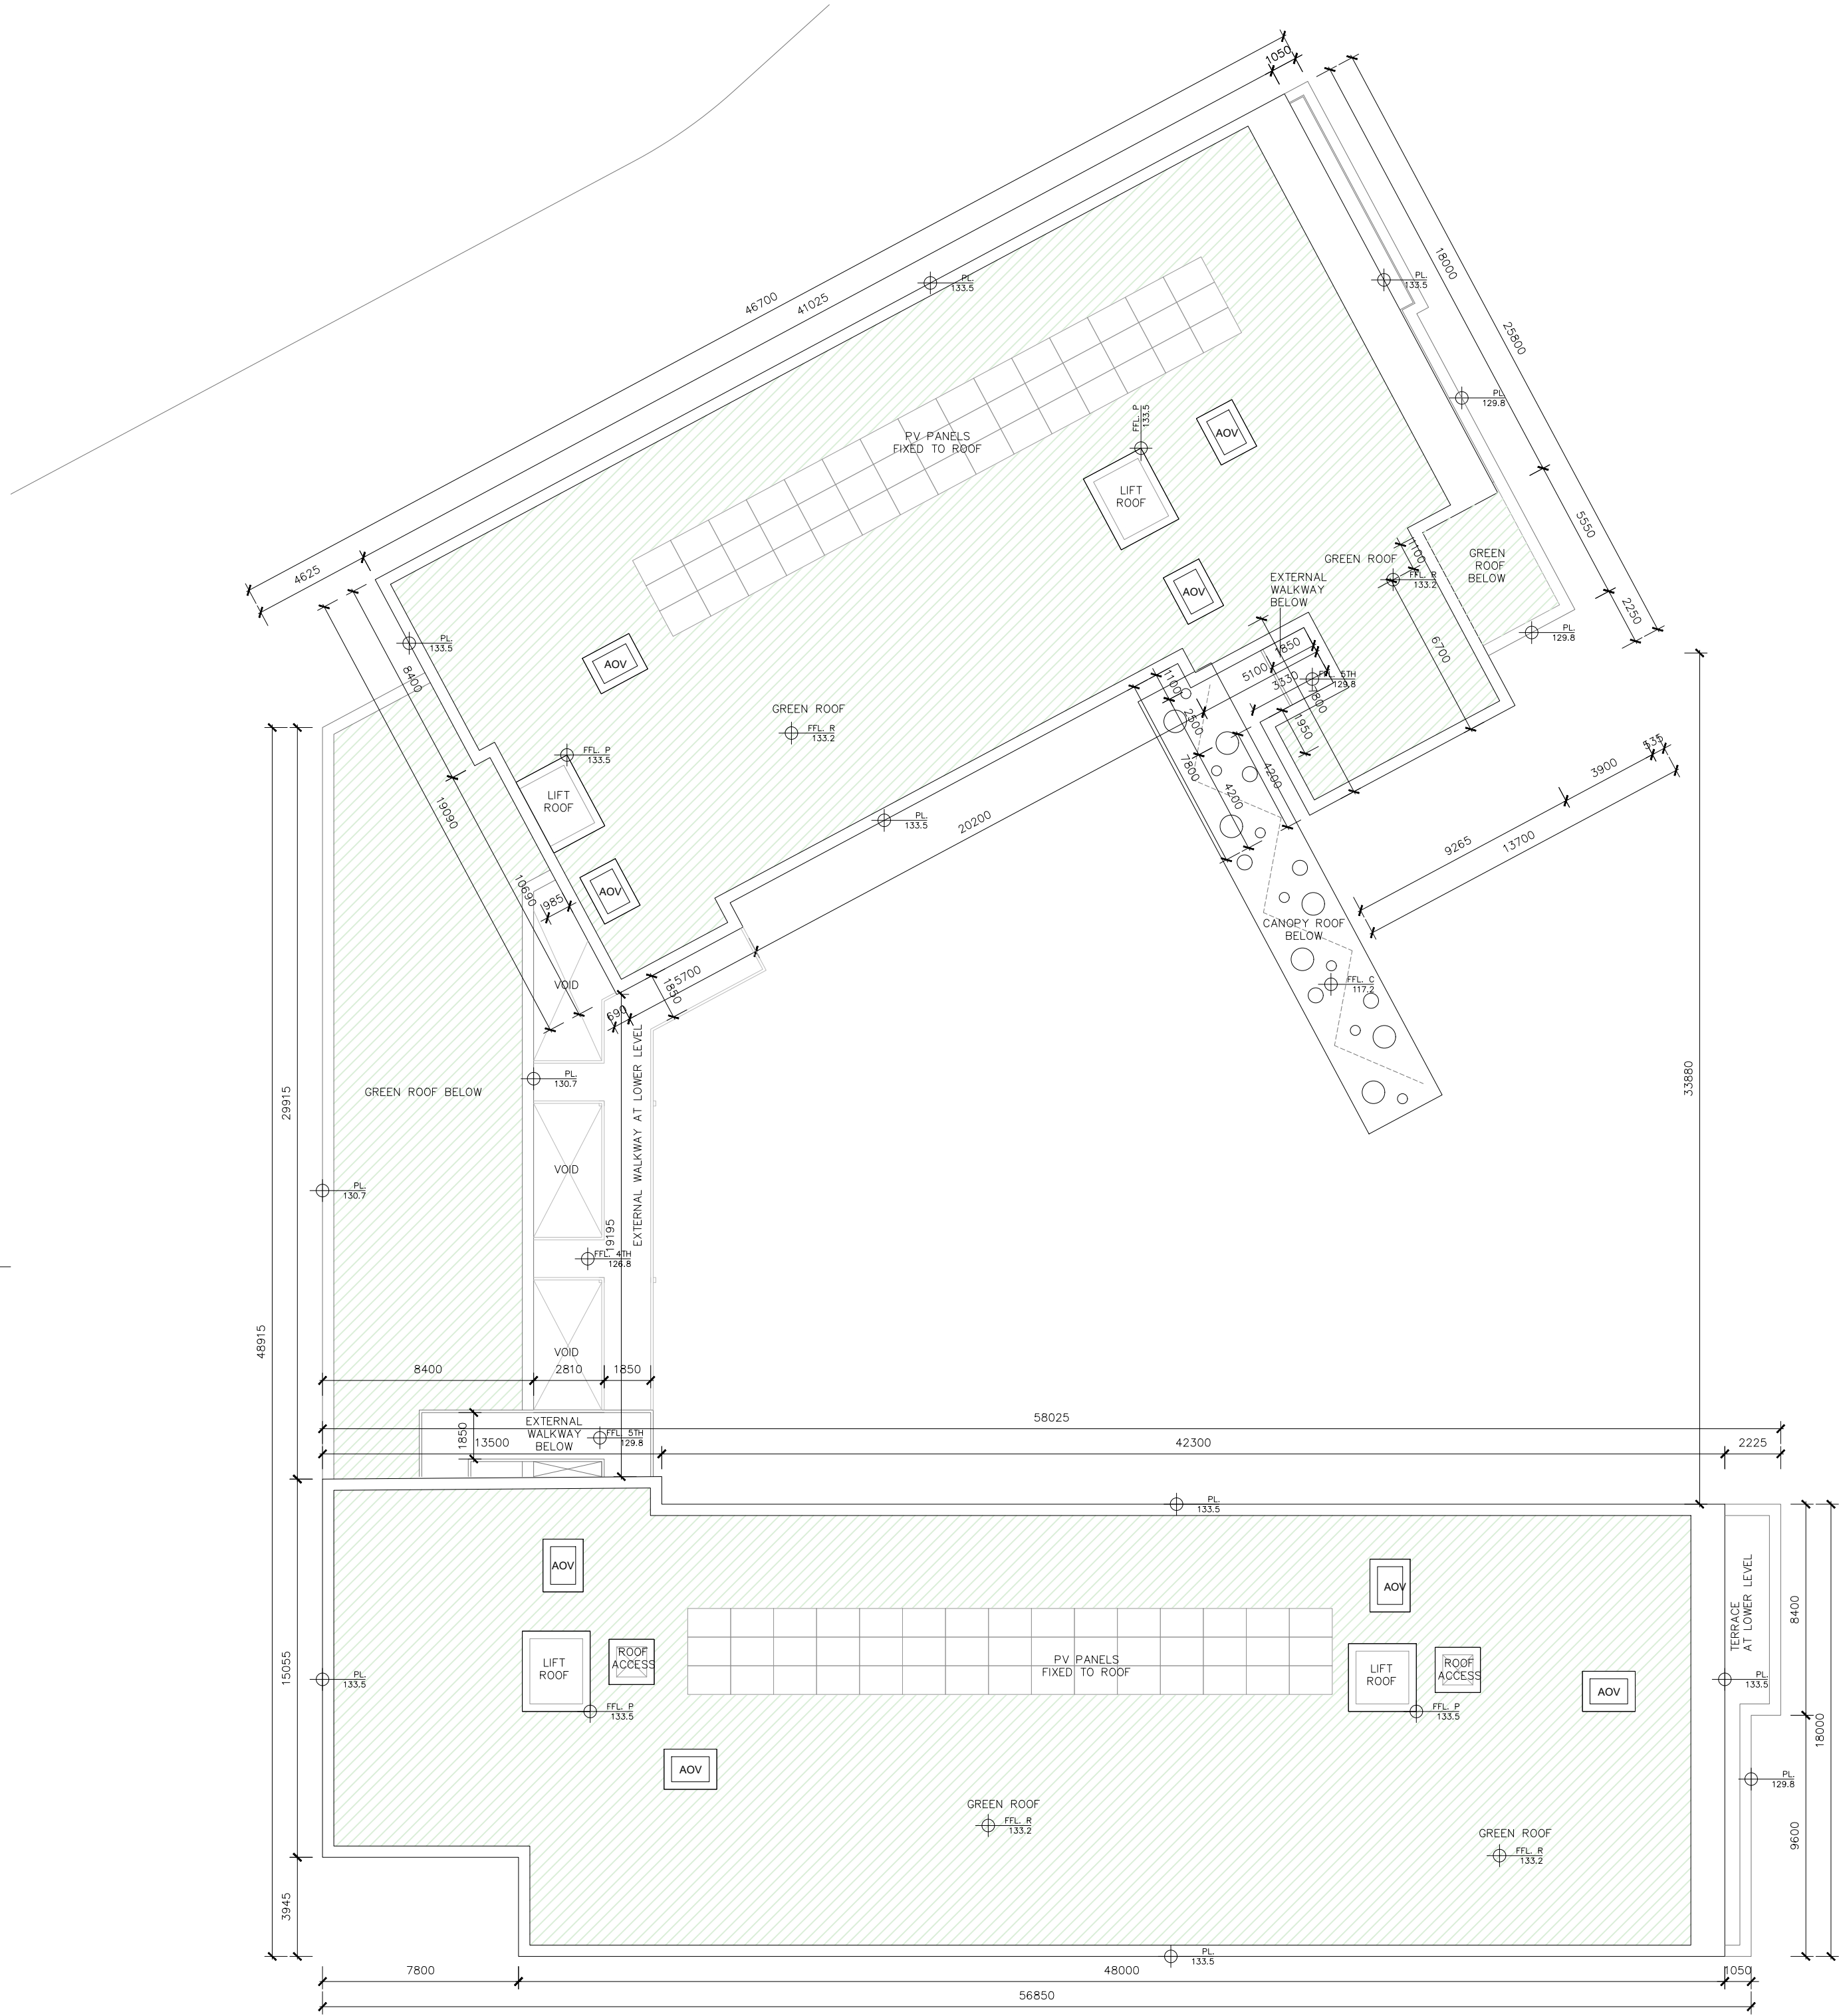

01 Proposed Roof Plan
E-PA-104 1:200

ISSUED FOR INFORMATION ONLY, NOT FOR CONSTRUCTION

NOTES: Do not scale from this drawing. Any discrepancies found on site to be reported to Darmody Architects immediately. Any discrepancies found on drawings to be reported to Darmody Architects immediately. Refer to engineers drawings for structural details. All dimensions sized to blockwork.												
	Rev.	Description.	Date.	Initials.	DRAWING KEY		SCALE BAR		DRAWING KEY		NORTH POINT	
					— Delineates Site Boundary - - - Area of Subject Application							
creative innovative flexible  darmody architecture 91 Townsend Street, Dublin 2 353 1 672 9907 info@darmodyarchitecture.com darmodyarchitecture.com Project: Modifications to Parklands Pointe Apartments SHD ABP-305563-19 Fortunestown Lane & Parklands Parade, Saggart, Co.Dublin. Title: Block E Proposed Roof Plan Client: Greenacre Residential DAC												
Rev. No.		Scale	Date	Dm. By	Chkd. By	Issue	Dwg. No.		Job No.			
		1:200 @ A1	27/05/2024	Savva Zakharov	Tim Darmody	INFORMATION	E-PA-104		23040-1			