


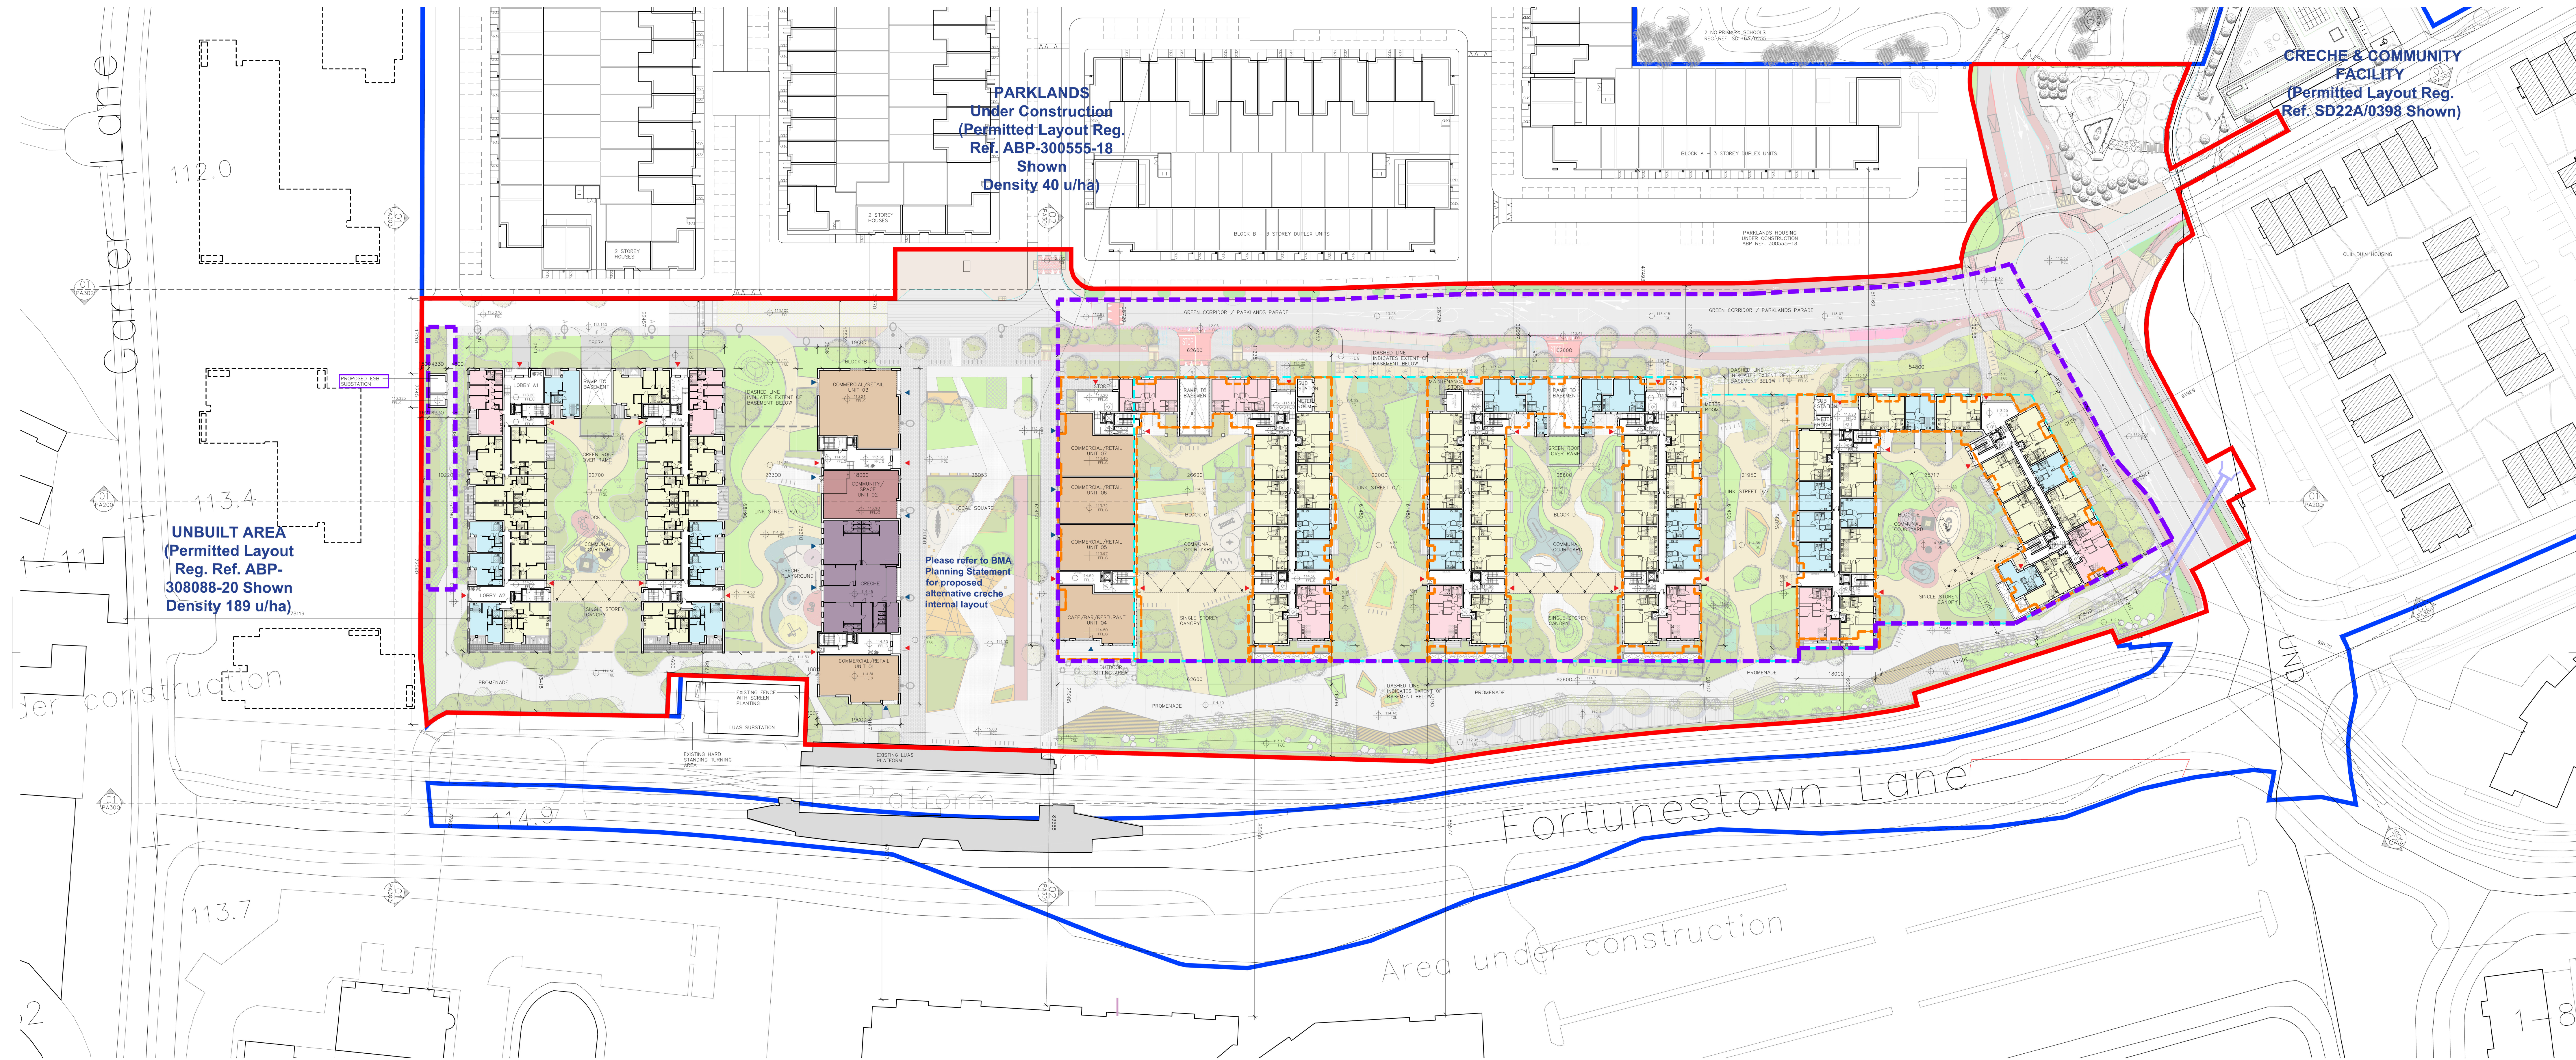

01 Proposed Site Plan
PA 002 1:500

ISSUED FOR INFORMATION ONLY, NOT FOR CONSTRUCTION

NOTES:

Do not scale from this drawing.

Any discrepancies found on site to be reported to Darmody Architects immediately.

Any discrepancies found on drawings to be reported to Darmody Architects immediately.

Refer to engineers drawings for structural details.

All dimensions sized to blockwork.

ORDNANCE SURVEY IRELAND LICENCE NO. AR0050524
MAP SERIES 1:1000 SHEET NO.S 3388-25, 3389-07
MAP SERIES 1:2500 SHEET NO.S 3388-B, 3388-D, 3389-A, 3389-C
All levels are to (OSI) Ordnance Main Head Vertical Datum in metres.
NOTE:
ALL DARMODY ARCHITECTURE DRAWINGS TO BE READ IN CONJUNCTION WITH DBFL AND CSR DRAWINGS, REPORTS AND SPECIFICATIONS.
XREF'S
CAD REF.

Rev.

Description.

Date.

Initials.

DRAWING KEY

SITE BOUNDARY

SITE WITHIN APPLICANT'S OWNERSHIP

APARTMENT LOBBY ENTRANCE

COMMERCIAL / RETAIL / CAFE / BAR / RESTAURANT / CRECHE / COMMUNITY SPACE ENTRANCE

OUTLINE OF PERMITTED BLOCKS C, D & E

AREA OF SUBJECT APPLICATION

OUTLINE OF PROPOSED UNDERCROFT BASEMENT BELOW BLOCKS C, D & E

1 BED UNIT

2 BED UNIT

3 BED UNIT

SCALE BAR

0 25 50m

NORTH POINT

N

W

E

S

creative innovative flexible



darmody
architecture

91 Townsend Street, Dublin 2
353 1 672 9907
info@darmodyarchitecture.com
darmodyarchitecture.com

Rev. No.	Scale	Date	Drn. By	Chkd. By	Issue
	1:500 @ A0	16/04/2018	Adam Brzostek	Tim Darmody	PLANNING

Project: Modifications to Parklands Pointe Apartments SHD ABP-305563-19 Fortunestown Lane, Saggart, Co.Dublin.	
Title: PROPOSED SITE PLAN	
Client: Greenacre Residential DAC	
Dwg. No. PA-002	Job No. 23040-1