




01 Proposed Contextual Site East Elevation 04/04
PA 301 1:200

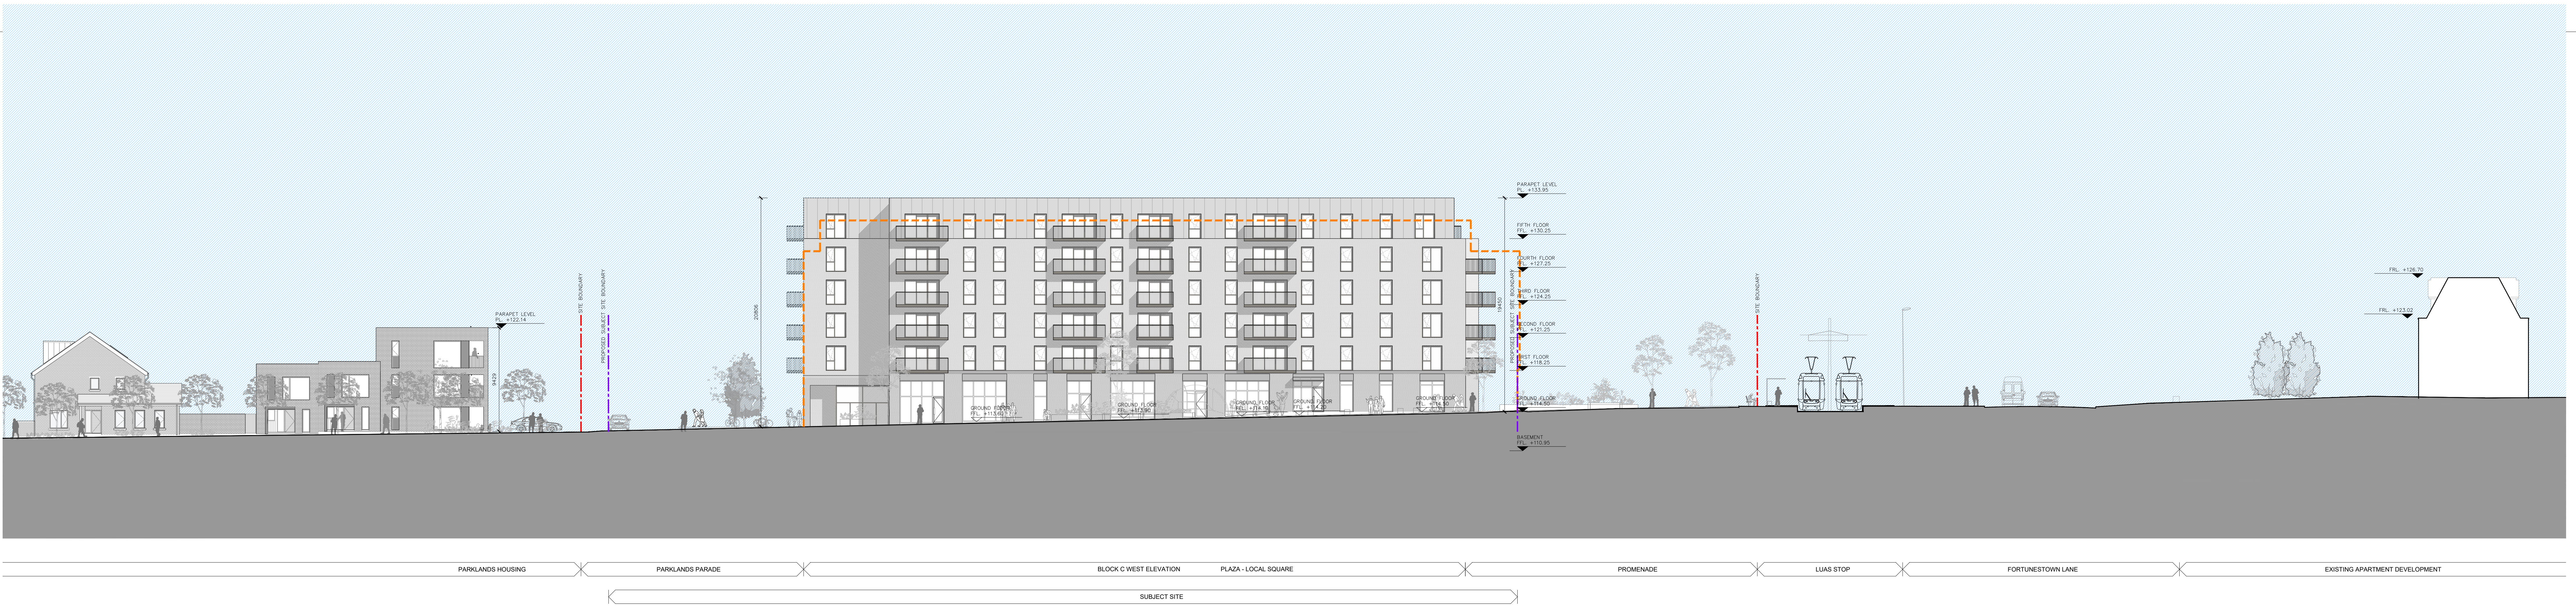

02 Proposed Contextual Site West Elevation 02/02
PA 301 1:200

ISSUED FOR PLANNING ONLY, NOT FOR CONSTRUCTION

NOTES: Do not scale from this drawing. Any discrepancies found on site to be reported to Darmody Architects immediately. Any discrepancies found on drawings to be reported to Darmody Architects immediately. Refer to engineers drawings for structural details. All dimensions sized to blockwork.				<table><tr><th>Rev.</th><th>Description.</th><th>Date.</th><th>Initials.</th></tr><tr><td> </td><td> </td><td> </td><td> </td></tr></table>				Rev.	Description.	Date.	Initials.					<table><tr><th colspan="2">DRAWING KEY</th></tr><tr><td>—</td><td>SITE BOUNDARY</td></tr><tr><td>- - -</td><td>AREA OF SUBJECT APPLICATION</td></tr><tr><td>- - -</td><td>OUTLINE OF PERMITTED BLOCKS C, D & E</td></tr></table>				DRAWING KEY		—	SITE BOUNDARY	- - -	AREA OF SUBJECT APPLICATION	- - -	OUTLINE OF PERMITTED BLOCKS C, D & E	<table><tr><th colspan="2">SCALE BAR</th></tr><tr><td>0</td><td>25 50m</td></tr><tr><td>0</td><td>10 20m</td></tr></table>				SCALE BAR		0	25 50m	0	10 20m	<table><tr><th>DRAWING KEY</th><th>NORTH POINT</th></tr><tr><td></td><td></td></tr></table>				DRAWING KEY	NORTH POINT			<table><tr><td colspan="6"></td></tr><tr><td colspan="6"></td></tr><tr><td colspan="6">91 Townsend Street, Dublin 2 353 1 672 9907 info@darmodyarchitecture.com darmodyarchitecture.com</td></tr><tr><td>Rev. No.</td><td>Scale</td><td>Date</td><td>Drn. By</td><td>Chkd. By</td><td>Issue</td></tr><tr><td> </td><td>1:200 @ A0</td><td>13/03/2018</td><td>Adam Brzostek</td><td>Tim Darmody</td><td>PLANNING</td></tr></table>																91 Townsend Street, Dublin 2 353 1 672 9907 info@darmodyarchitecture.com darmodyarchitecture.com						Rev. No.	Scale	Date	Drn. By	Chkd. By	Issue		1:200 @ A0	13/03/2018	Adam Brzostek	Tim Darmody	PLANNING	<table><tr><td colspan="2">Project: Modifications to Parklands Pointe Apartments SHD ABP-305563-19 Fortunestown Lane & Parklands Parade, Saggart, Co.Dublin.</td></tr><tr><td colspan="2">Title: PROPOSED CONTEXTUAL WEST & EAST ELEVATIONS 02/02, 04/04</td></tr><tr><td colspan="2">Client: Greenacres Residential DAC</td></tr><tr><td>Dwg. No. PA-301</td><td>Job No. 23040-1</td></tr></table>				Project: Modifications to Parklands Pointe Apartments SHD ABP-305563-19 Fortunestown Lane & Parklands Parade, Saggart, Co.Dublin.		Title: PROPOSED CONTEXTUAL WEST & EAST ELEVATIONS 02/02, 04/04		Client: Greenacres Residential DAC		Dwg. No. PA-301	Job No. 23040-1
Rev.	Description.	Date.	Initials.	
DRAWING KEY	
—	SITE BOUNDARY	
- - -	AREA OF SUBJECT APPLICATION	
- - -	OUTLINE OF PERMITTED BLOCKS C, D & E	
SCALE BAR	
0	25 50m	
0	10 20m	
DRAWING KEY	NORTH POINT	
91 Townsend Street, Dublin 2 353 1 672 9907 info@darmodyarchitecture.com darmodyarchitecture.com	
Rev. No.	Scale	Date	Drn. By	Chkd. By	Issue	
	1:200 @ A0	13/03/2018	Adam Brzostek	Tim Darmody	PLANNING	
Project: Modifications to Parklands Pointe Apartments SHD ABP-305563-19 Fortunestown Lane & Parklands Parade, Saggart, Co.Dublin.	
Title: PROPOSED CONTEXTUAL WEST & EAST ELEVATIONS 02/02, 04/04	
Client: Greenacres Residential DAC	
Dwg. No. PA-301	Job No. 23040-1	