



01
PA 302
Proposed North Contextual Elevation 03/03
1:500



02
PA 302
Proposed North Contextual Elevation 03/03
1:200



03
PA 302
Proposed North Contextual Elevation 03/03
1:200

ISSUED FOR PLANNING ONLY, NOT FOR CONSTRUCTION

NOTES:

Do not scale from this drawing.

Any discrepancies found on site to be reported to Darmody Architects immediately.

Any discrepancies found on drawings to be reported to Darmody Architects immediately.

Refer to engineers drawings for structural details.

All dimensions sized to blockwork.

Rev.	Description.	Date.	Initials.
A	Amended Landscape design detail & Elevations in response to Daylight / Sunlight analysis	24/09/19	A.B.

XREF'S
CAD REF.

DRAWING KEY	

SCALE BAR

0 25 50m

0 10 20m

DRAWING KEY	NORTH POINT

creative innovative flexible

darmody
architecture

91 Townsend Street, Dublin 2
353 1 672 9907
info@darmodyarchitecture.com
darmodyarchitecture.com


Rev. No.	Scale	Date	Dm. By	Chkd. By	Issue
A	1:500 & 1:200 @ A0	13/03/2018	Jaime Martin	Tim Darmody	PLANNING

Project. Strategic Housing Development, Fortunestown Lane; Saggart, Co.Dublin.

Title. PROPOSED NORTH CONTEXTUAL ELEVATION 03/03

Client. Greenacres Residential DAC

Dwg. No.	Job No.
PA-302	1518-1

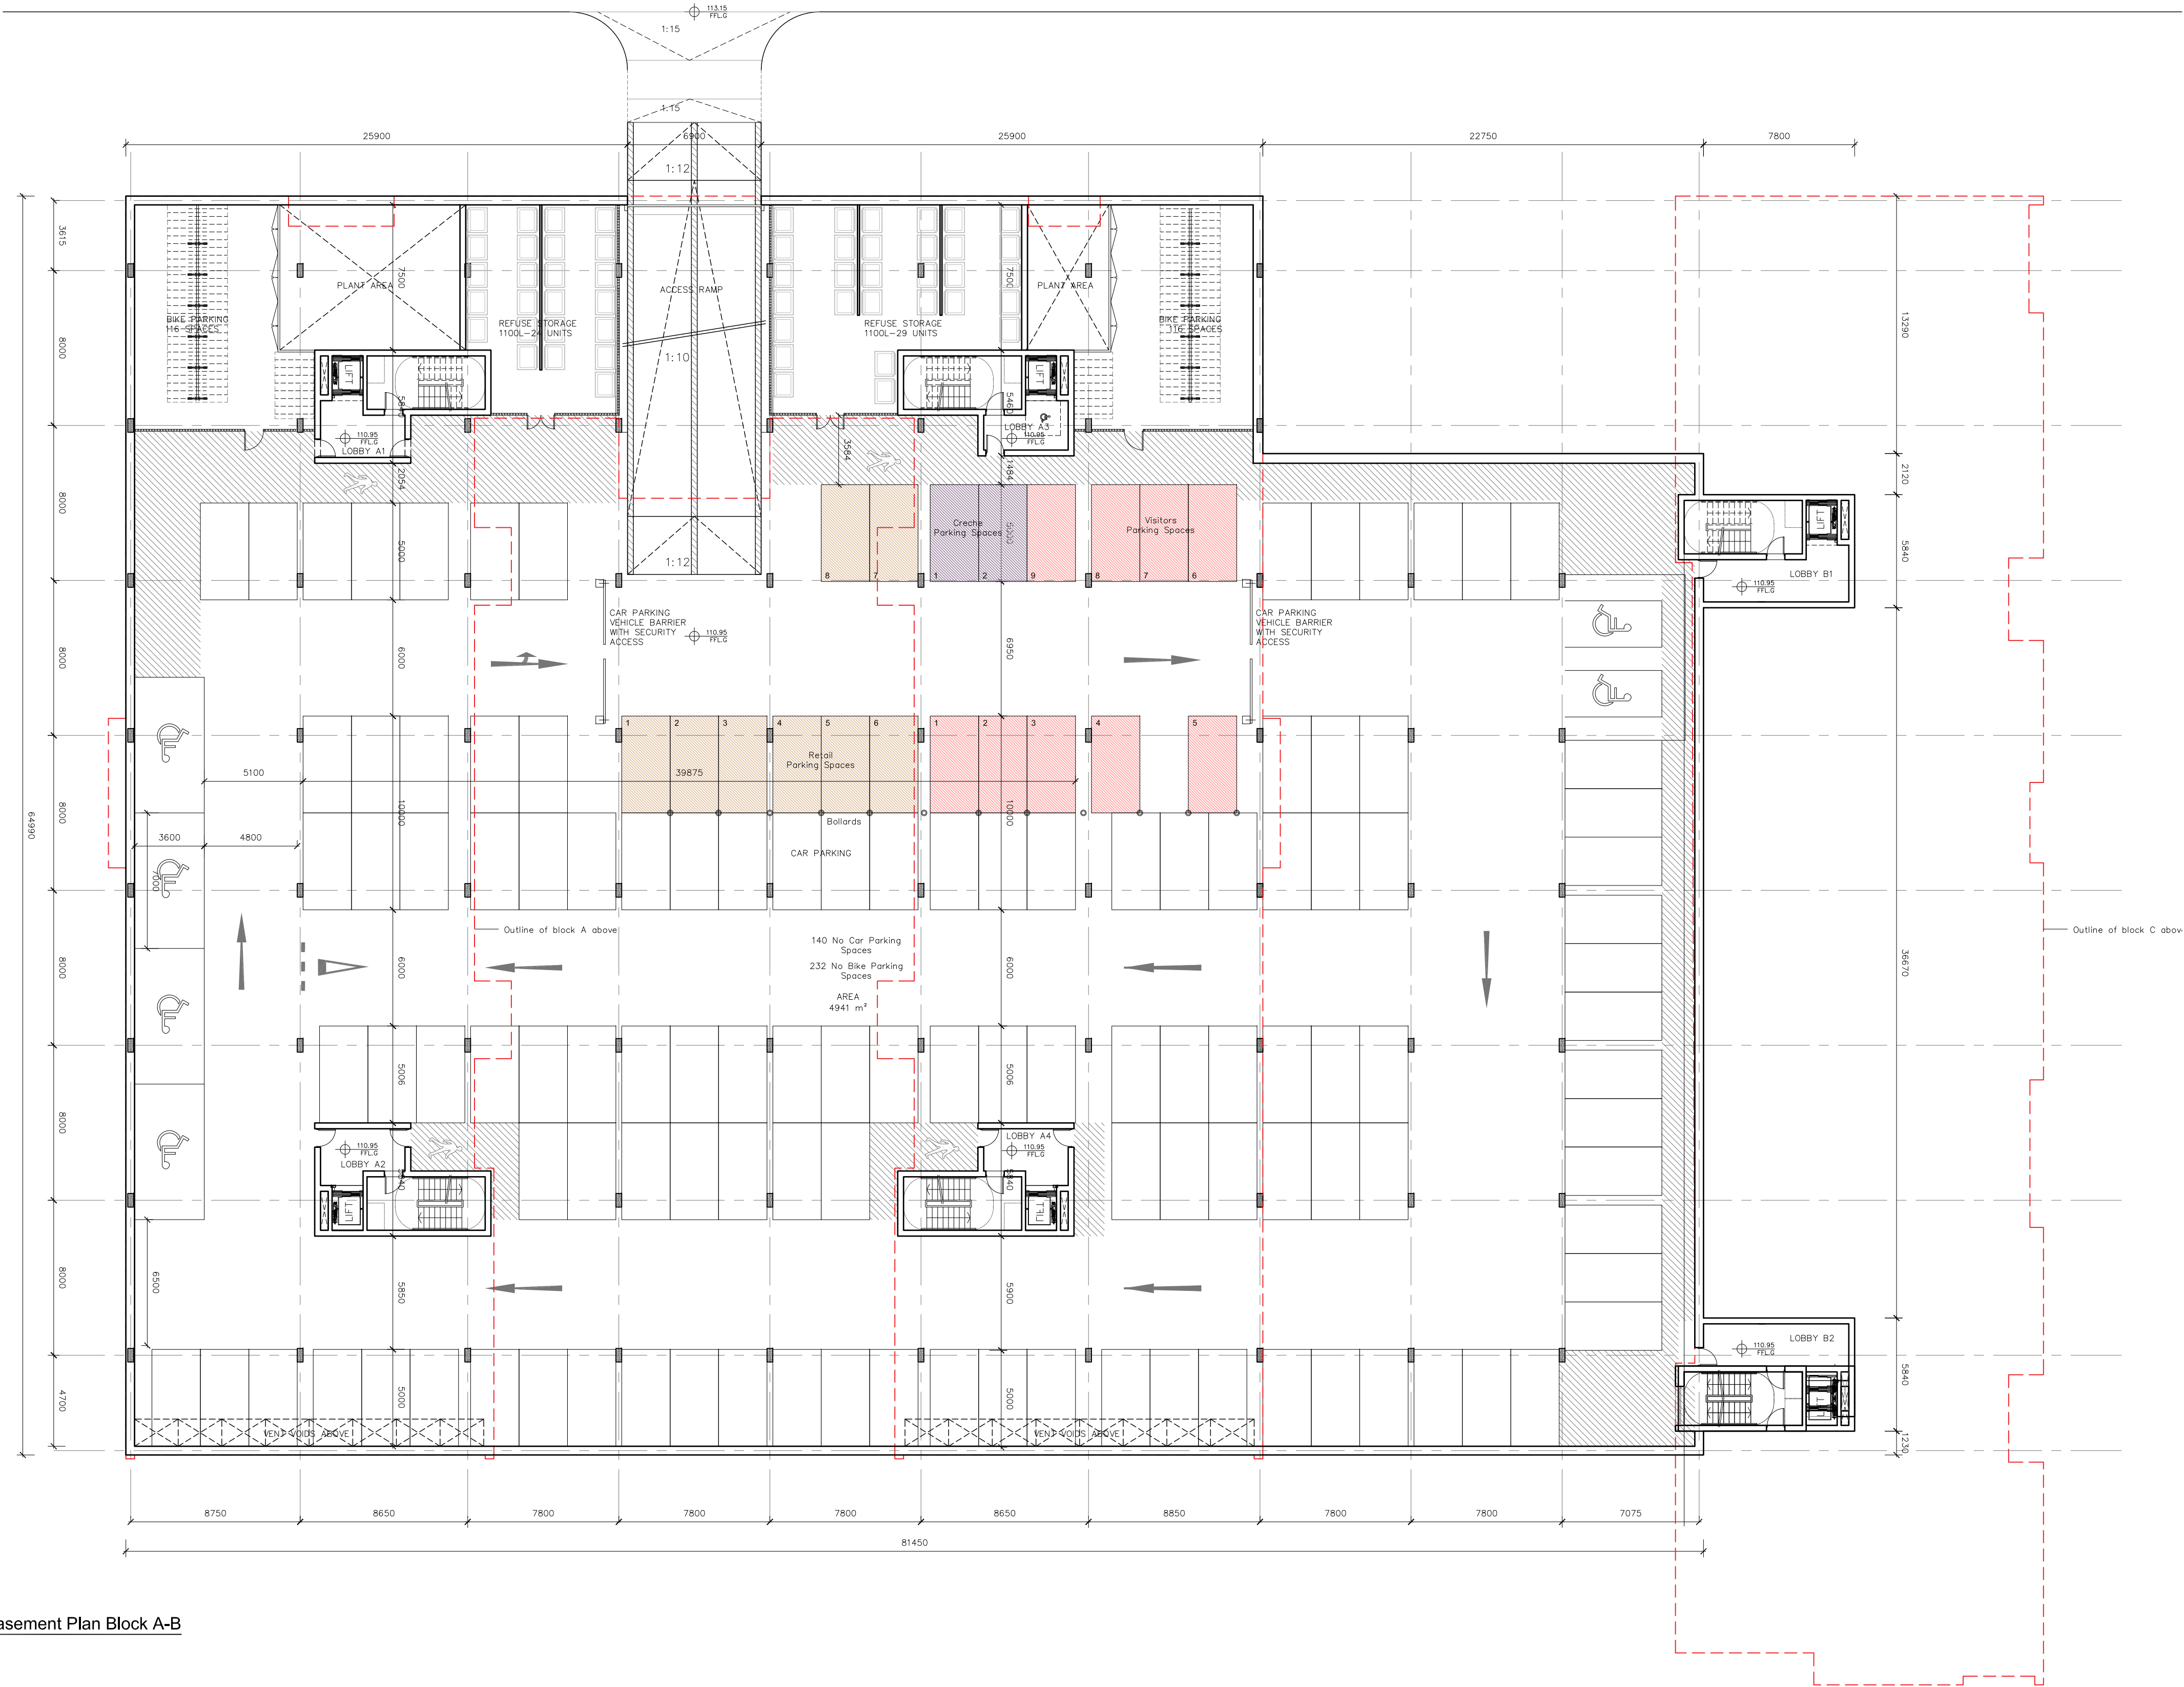

01 Proposed Basement Plan Block A-B
A-PA-100 1:200

ISSUED FOR INFORMATION ONLY, NOT FOR CONSTRUCTION

NOTES:

Do not scale from this drawing.

Any discrepancies found on site to be reported to Darmody Architects immediately.

Any discrepancies found on drawings to be reported to Darmody Architects immediately.

Refer to engineers drawings for structural details.

All dimensions sized to blockwork.

Rev.	Description.	Date.	Initials.
A	Amended parking layout & added designated parking	24/09/19	AB

XREF'S
CAD REF.

DRAWING KEY

SCALE BAR

0 05 10m

DEDICATED CAR PARKING SPACES

- Retail
- Visitors
- Creche

DRAWING KEY

NORTH POINT


creative innovative flexible

darmody
architecture

91 Townsend Street, Dublin 2
353 1 672 9907
info@darmodyarchitecture.com
darmodyarchitecture.com

Rev. No.	Scale	Date	Dm. By	Chkd. By	Issue
A	1:200 @ A1	21/03/2018	Jaime Martin	Tim Darmody	INFORMATION

Project.	Strategic Housing Development, Fortunestown Lane, Saggart, Co.Dublin.
Title.	PROPOSED BASEMENT FLOOR PLAN BLOCKS A,B
Client.	Greenacres Residential DAC
Dwg. No.	AB-PA-100
Job No.	1518-1

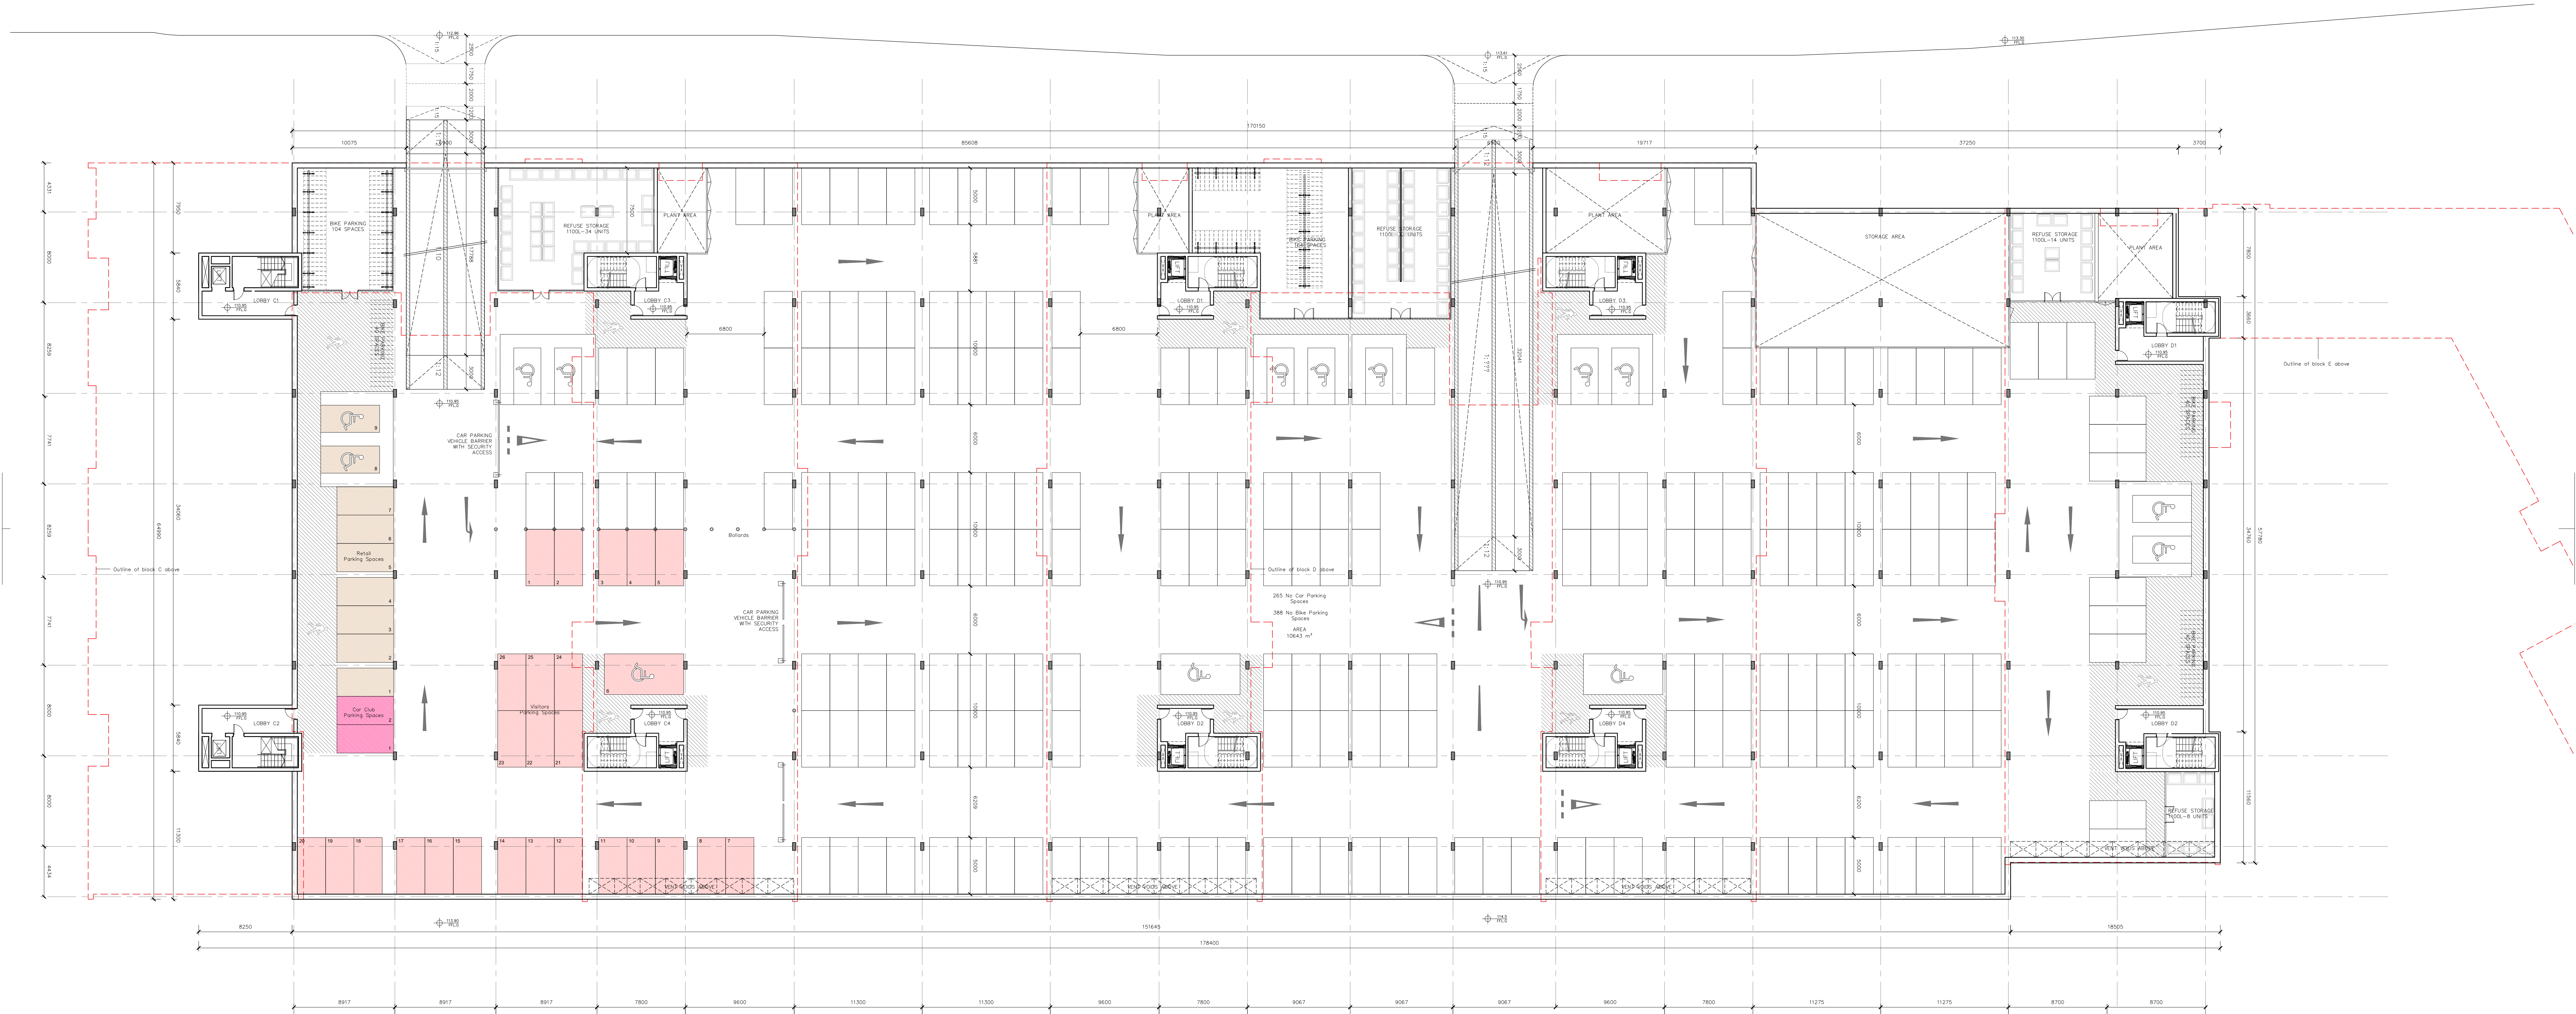

01 Proposed Basement Plan Block CDE
CDE-PA-100 1:200

ISSUED FOR INFORMATION ONLY, NOT FOR CONSTRUCTION

NOTES:

Do not scale from this drawing.

Any discrepancies found on site to be reported to Darmody Architects immediately.

Any discrepancies found on drawings to be reported to Darmody Architects immediately.

Refer to engineers drawings for structural details.

All dimensions sized to blockwork.

Rev.	Description.	Date.	Initials.
A	Amended parking layout & added designated parking	24/09/19	A.B.

XREF'S
CAD REF.

DRAWING KEY

SCALE BAR

0 10 20m

DEDICATED CAR PARKING SPACES

- Retail
- Visitors
- Creche
- Car Club

DRAWING KEY

NORTH POINT

creative innovative flexible

darmody
architecture


91 Townsend Street, Dublin 2
353 1 672 9907
info@darmodyarchitecture.com
darmodyarchitecture.com


Rev. No.	Scale	Date	Dm. By	Chkd. By	Issue
A	1:200 @ A0	21/03/2018	Jaime Martin	Tim Darmody	INFORMATION

Project. Strategic Housing Development Fortunestown Lane; Saggart, Co.Dublin.	
Title. PROPOSED BASEMENT FLOOR PLAN BLOCKS C, D, E	
Client. Greenacres Residential DAC	
Dwg. No. CDE-PA-100	Job No. 1518-1



ISSUED FOR PLANNING ONLY, NOT FOR CONSTRUCTION

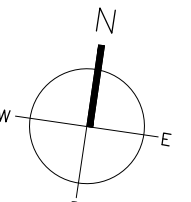NOTES: Do not scale from this drawing. Any discrepancies found on site to be reported to Darnody Architects immediately. Any discrepancies found on drawings to be reported to Darnody Architects immediately. Refer to engineers drawings for structural details. All dimensions sized to blockwork.		NOTE: ALL DRAWINGS TO BE READ IN CONJUNCTION WITH DBFL CONSULTING ENGINEERS, CUNNANE STRATTON REYNOLDS LANDSCAPE ARCHITECTS & THE MECHANICAL & ELECTRICAL CONSULTING ENGINEERS DRAWINGS & SPECIFICATIONS.		DRAWING KEY		SCALE BAR 0 05 10m		DRAWING KEY		NORTH POINT		creative innovative flexible  darnody architecture 91 Townsend Street, Dublin 2 353 1 672 9907 info@darnodyarchitecture.com darnodyarchitecture.com		Project: Strategic Housing Development, Fortunestown Lane, Saggart, Co.Dublin.	
Rev. Description. Date. Initials.		A Minor modifications in response to Daylight / Sunlight analysis 23/09/19 A.B.		A B C D E								Title: BLOCK A PROPOSED GROUND & FIRST FLOOR PLAN		Client: Greenacre Residential DAC	
XREF'S CAD REF.												Rev. No. Scale Date Dn. By Chkd. By Issue		Dwg. No. Job No.	
A		1:200 @ A1 11/04/2018 Adam Brzostek Tim Darnody PLANNING										A-PA-101 1518-1			

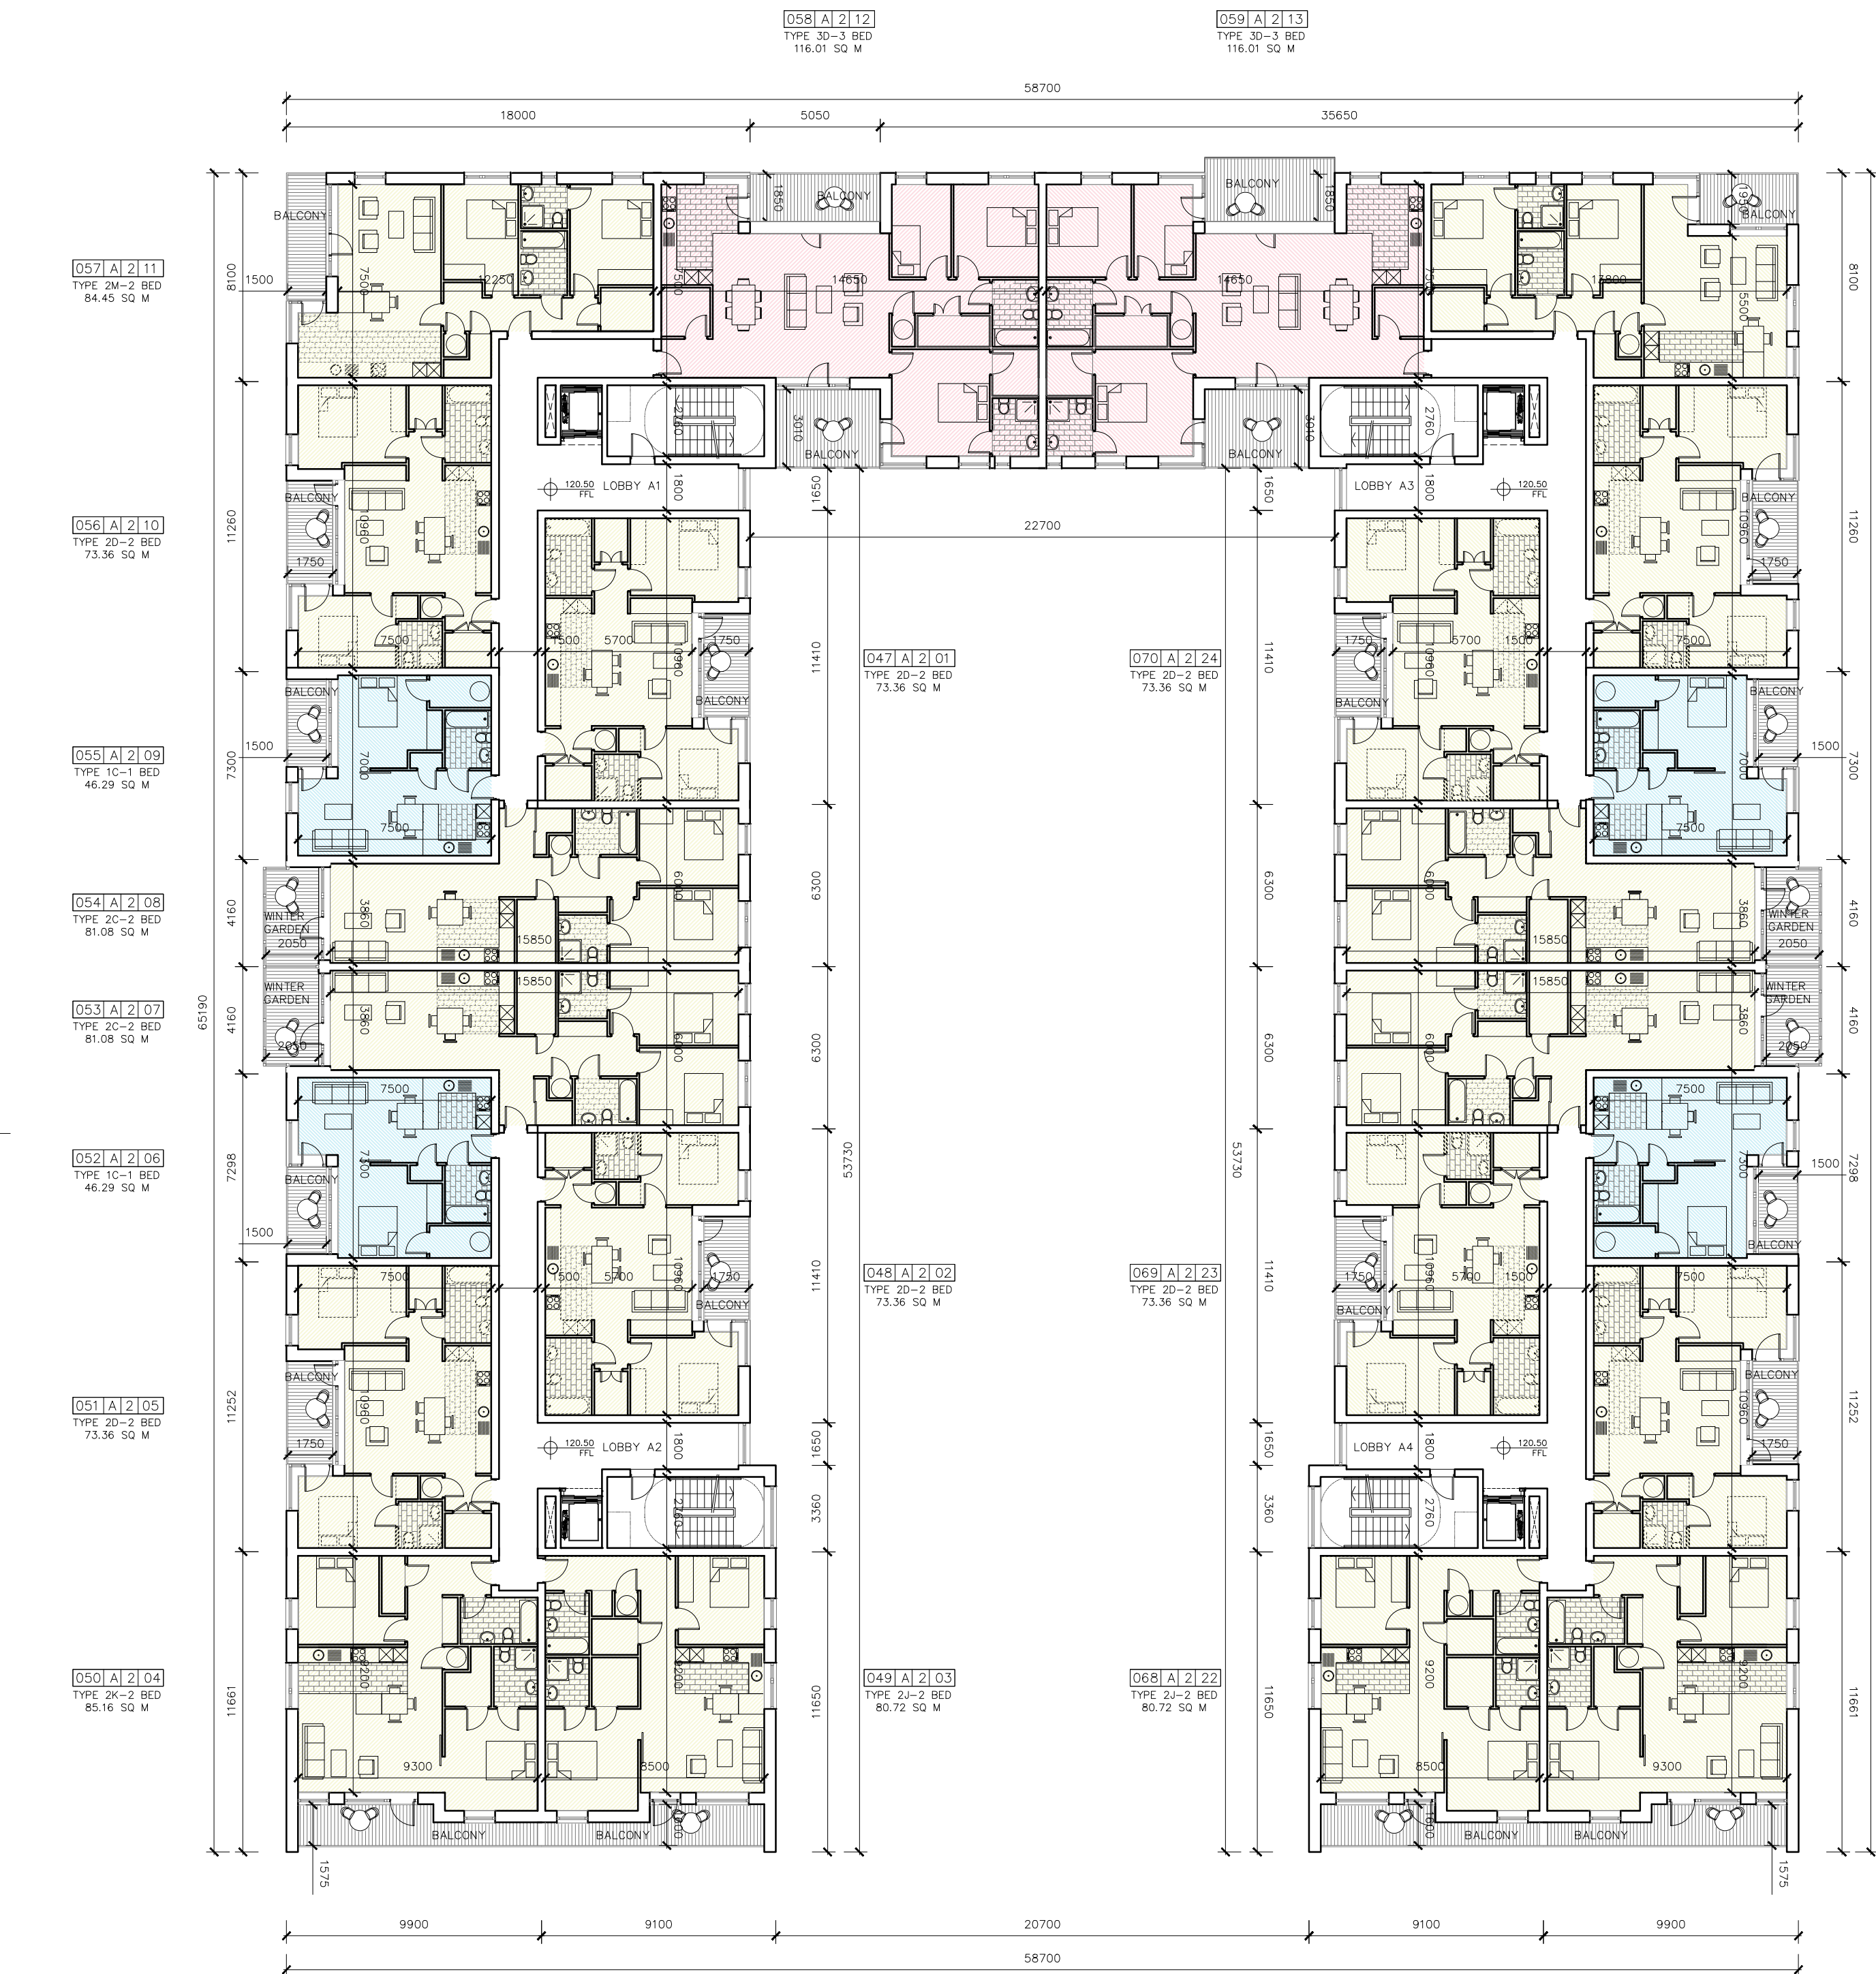

01 Proposed Second Floor Plan
A-PA-102 1:200




02 Proposed Third Floor Plan
A-PA-102 1:200

ISSUED FOR PLANNING ONLY, NOT FOR CONSTRUCTION

NOTES: Do not scale from this drawing. Any discrepancies found on site to be reported to Darnody Architects immediately. Any discrepancies found on drawings to be reported to Darnody Architects immediately. Refer to engineers drawings for structural details. All dimensions sized to blockwork.	NOTE: ALL DRAWINGS TO BE READ IN CONJUNCTION WITH DBFL CONSULTING ENGINEERS, CUNNANE STRATTON REYNOLDS LANDSCAPE ARCHITECTS & THE MECHANICAL & ELECTRICAL CONSULTING ENGINEERS DRAWINGS & SPECIFICATIONS.			DRAWING KEY SCALE BAR 0 05 10m		DRAWING KEY NORTH POINT		creative innovative flexible darnody architecture 91 Townsend Street, Dublin 2 353 1 672 9907 info@darnodyarchitecture.com darnodyarchitecture.com	Project: Strategic Housing Development, Fortunestown Lane, Saggart, Co.Dublin.	
	Rev. Description. Date. Initials. A Minor modifications in response to Daylight / Sunlight analysis 23/09/19 A.B.								Title: BLOCK A PROPOSED SECOND & THIRD FLOOR PLAN	
									Client: Greenacre Residential DAC	
	XREF'S CAD REF.								Dwg. No. A-PA-102 Job No. 1518-1	



01 Proposed Fourth Floor Plan
A-PA-103 1:200

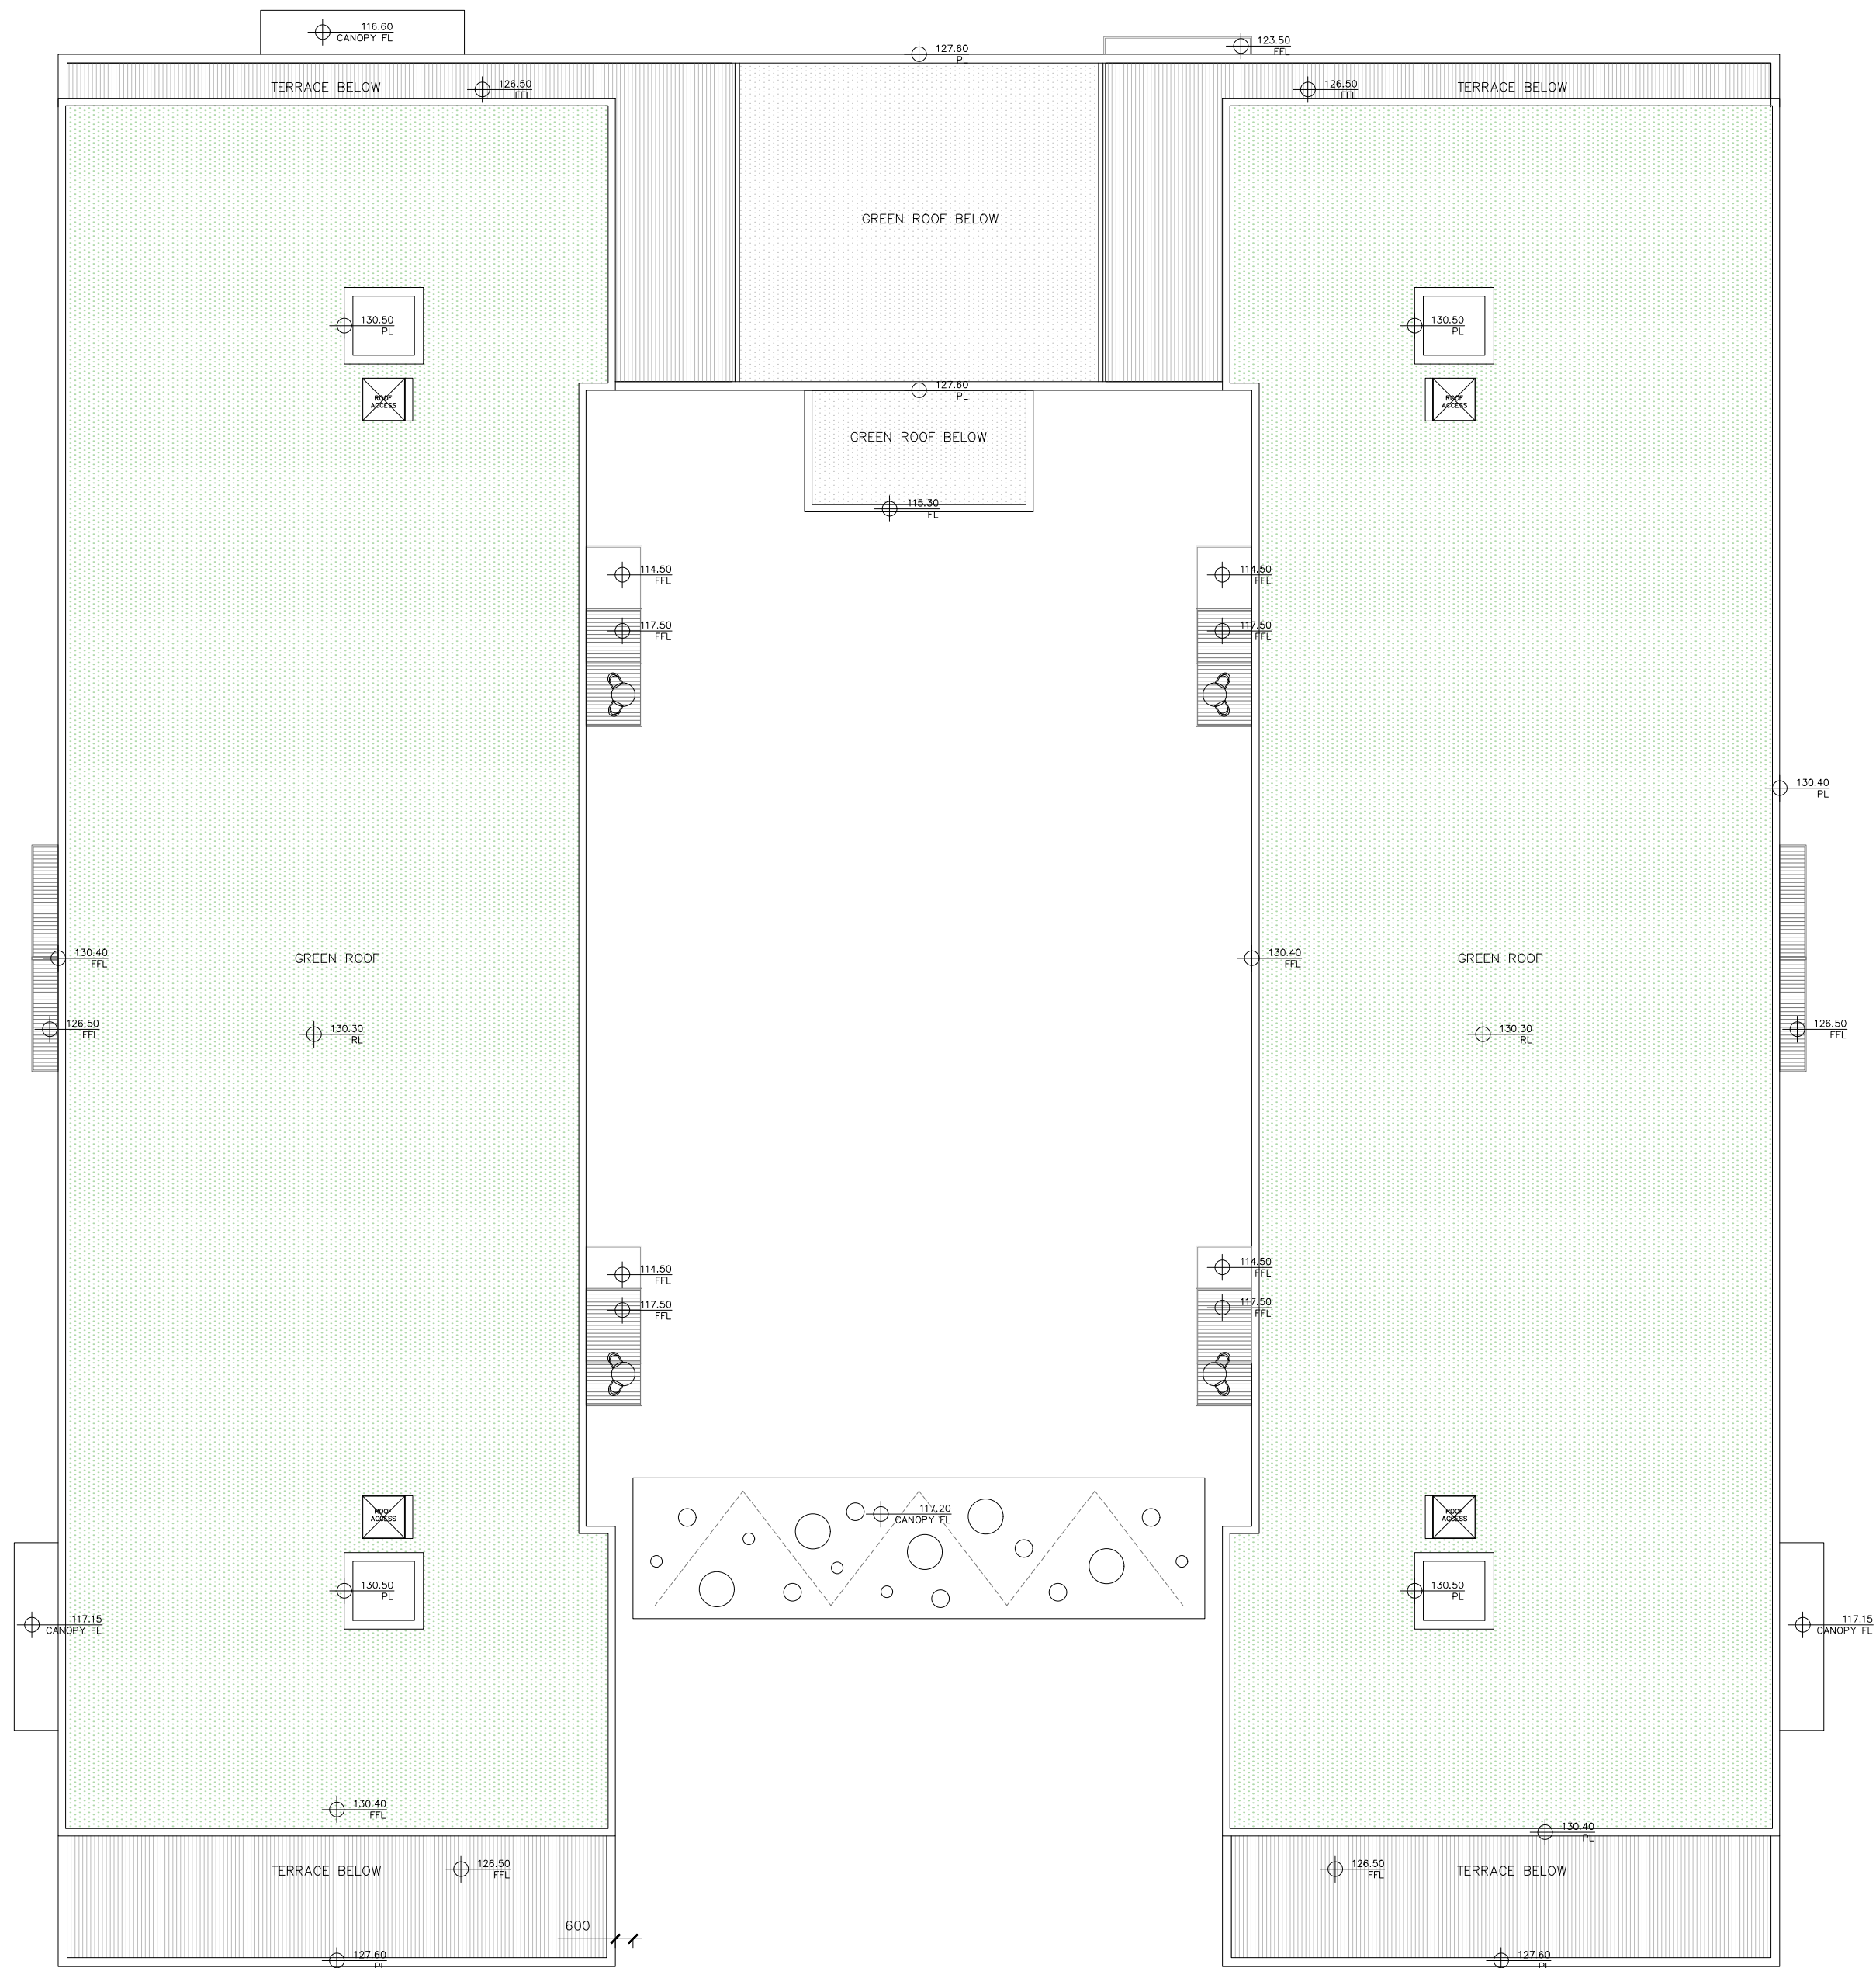

02 Proposed Roof Plan
A-PA-103 1:200

ISSUED FOR PLANNING ONLY, NOT FOR CONSTRUCTION

NOTES: Do not scale from this drawing. Any discrepancies found on site to be reported to Darmody Architects immediately. Any discrepancies found on drawings to be reported to Darmody Architects immediately. Refer to engineers drawings for structural details. All dimensions sized to blockwork.	NOTE: ALL DRAWINGS TO BE READ IN CONJUNCTION WITH DBFL CONSULTING ENGINEERS, CUNNANE STRATTON REYNOLDS LANDSCAPE ARCHITECTS & THE MECHANICAL & ELECTRICAL CONSULTING ENGINEERS DRAWINGS & SPECIFICATIONS.			DRAWING KEY A B C D E		SCALE BAR 0 05 10m		DRAWING KEY NORTH POINT		creative innovative flexible darmody architecture 91 Townsend Street, Dublin 2 353 1 672 9907 info@darmodyarchitecture.com darmodyarchitecture.com						Project. Strategic Housing Development, Fortunestown Lane, Saggart, Co.Dublin.	
	Rev. Description. Date. Initials. A Minor modifications in response to Daylight / Sunlight analysis 23/09/19 A.B.									Title. BLOCK A PROPOSED FOURTH FLOOR & ROOF PLAN							
										Client. Greenacre Residential DAC							
	XREF'S CAD REF.									Dwg. No. A-PA-103 Job No. 1518-1							