


## ISSUED FOR INFORMATION ONLY, NOT FOR CONSTRUCTION

Proposed Site Plan

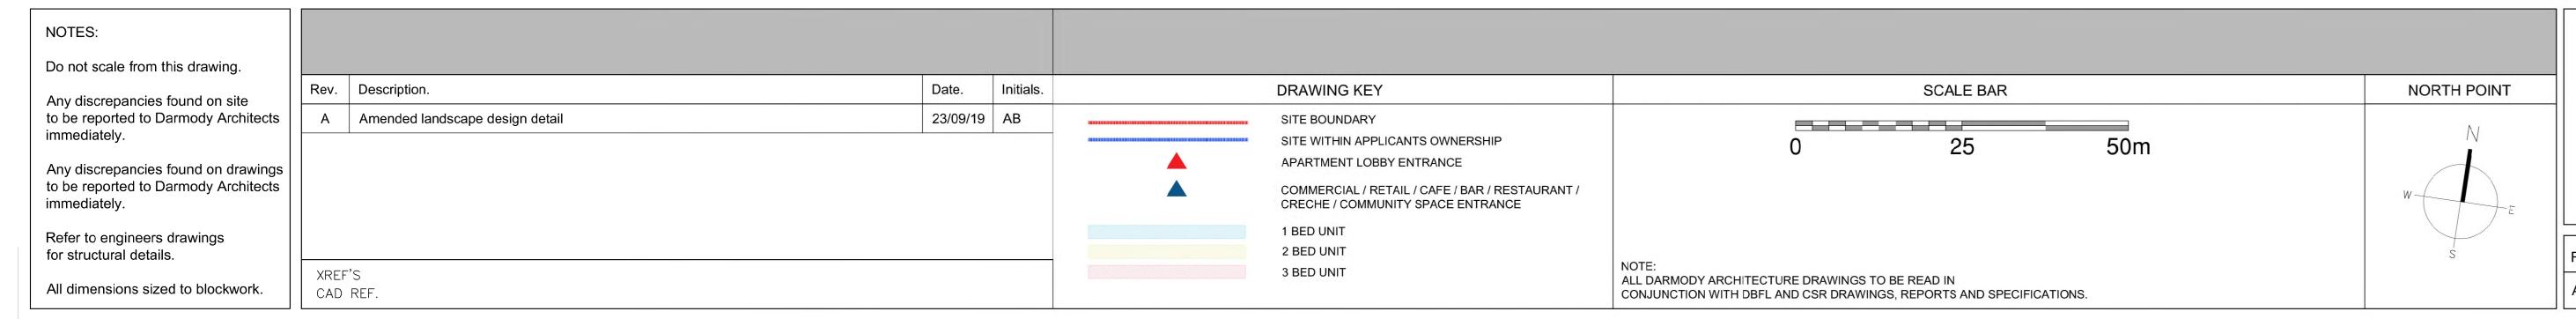


| creative         | innovative flexi | ble        | <b>o</b> la                                    | darmody   |          |             | Strategic Housing Development, Fortunestown Lane, Saggart, Co. Dublin. |                |  |
|------------------|------------------|------------|--|---|----------|-------------|--|----------------|--|
| OF THE ARCHIVE   |                  |            | 91 Townsend Street, Dublin 2<br>353 1 672 9907 |   |          | Title. PROP |  | OSED SITE PLAN |  |
| • HOURDED 1839 • |                  |            |  | info@darmodyarchitecture.com<br>darmodyarchitecture.com |          |             | Greenacre Residential DAC  |                |  |
| v. No.           | Scale            | Date       | Drn. By  | Chkd. By  | Issue    | Dwg. No.    | DA 000   | Job No.        |  |
|                  | 1:500 @ A0       | 16/04/2018 | Conor O'Donnell                                | Tim Darmody   | PLANNING |             | PA-002   | 1518-1         |  |



Taking in Charge Map

## ISSUED FOR INFORMATION ONLY, NOT FOR CONSTRUCTION

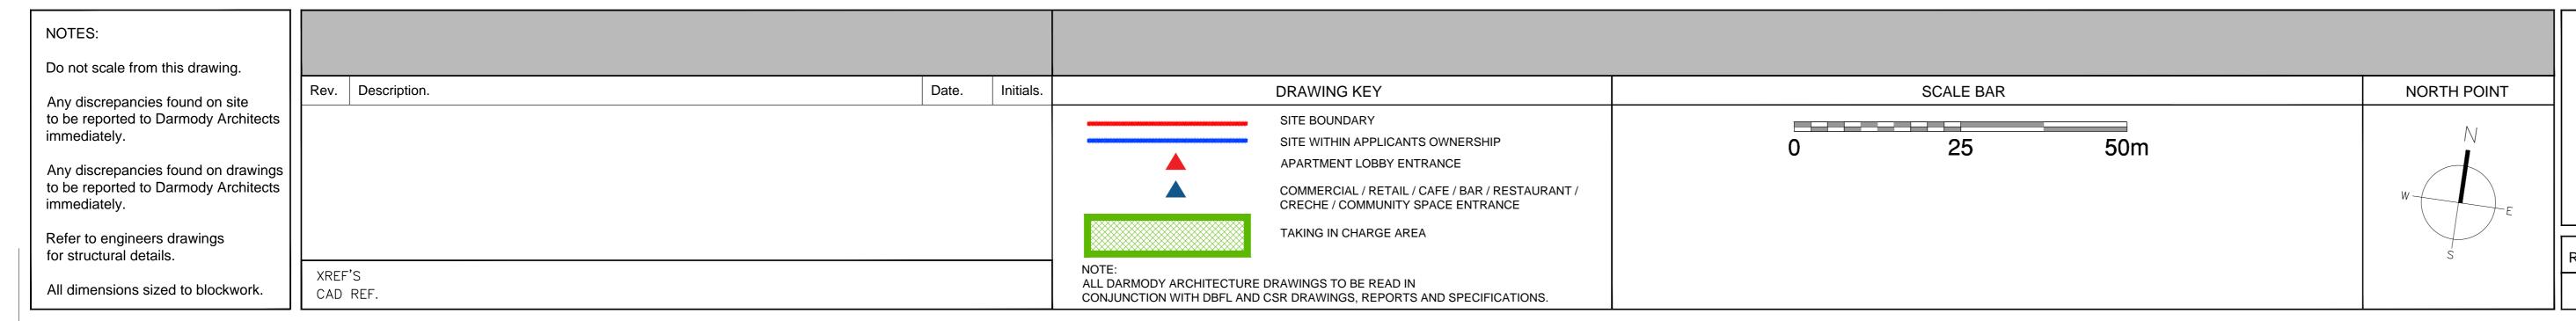

| creative innovative flexible | <b>clarmody</b> architecture  |     |  |  |  |
|------------------------------|---|-----|--|--|--|
| • POUNDED 1899 •             | 91 Townsend Street, Dublin 2<br>353 1 672 9907<br>info@darmodyarchitecture.com<br>darmodyarchitecture.com | Cli |  |  |  |
| 1                            |   |     |  |  |  |

Conor O'Donnell

12/12/2018

1:500 @ A0

Chkd. By

Tim Darmody

PLANNING

|     | Project. Strategic Housing Development, Fortunestown Lane, Saggart, Co. Dublin. |                           |                   |  |  |  |  |  |
|-----|---|---------------------------|-------------------|--|--|--|--|--|
| 2   | TAKING IN CHARGE MAP  |                           |                   |  |  |  |  |  |
| com | Client.   | Greenacre Residential DAC |                   |  |  |  |  |  |
|     | Dwg. No.  | PA-003                    | Job No.<br>1518-1 |  |  |  |  |  |
|     |   |                           |                   |  |  |  |  |  |