


Part V - Site Plan PA 004 1:500

ISSUED FOR INFORMATION ONLY, NOT FOR CONSTRUCTION

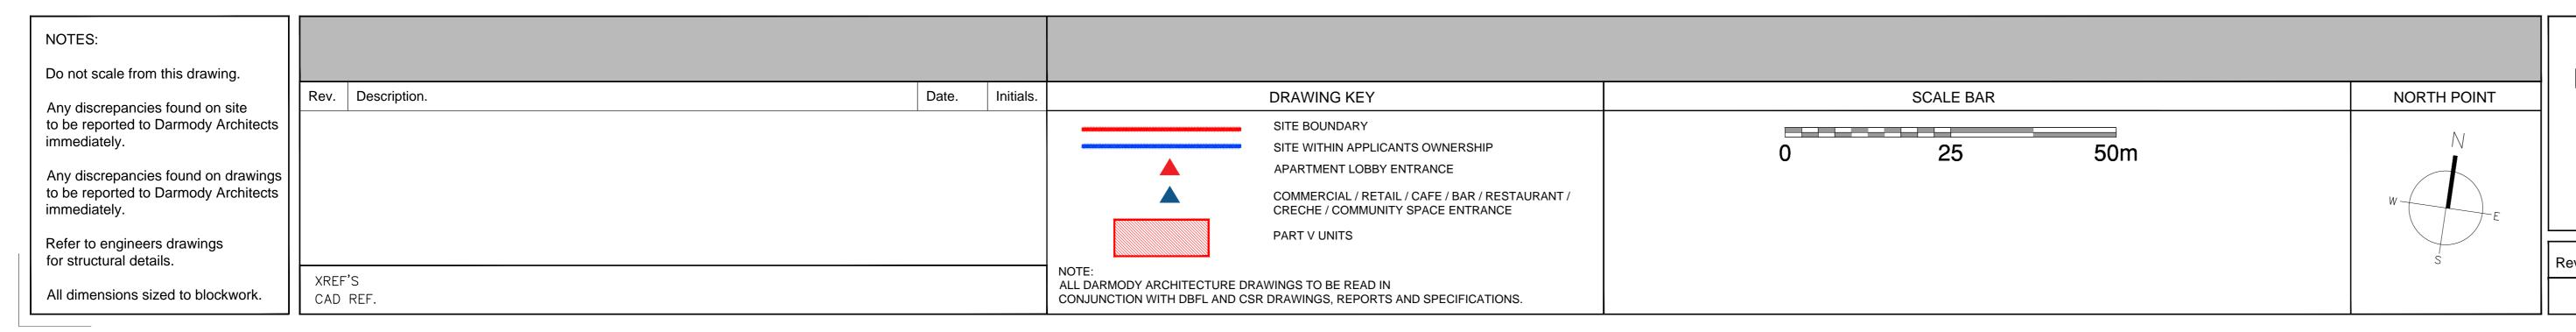


creative innovative flexible			clarmody			Strategic Housing Development, Fortunestown Lane, Saggart, Co. Dublin.			
				architecture			PART V - SITE PLAN		
			91 Townsend Street, Dublin 2 353 1 672 9907 info@darmodyarchitecture.com darmodyarchitecture.com						
						Client.	Greenacre Residential DAC		al DAC
ev. No.	Scale	Date	Drn. By	Chkd. By	Issue	Dwg. No.		Job No.	
	1:500 @ A0	12/12/2018	Conor O'Donnell	Tim Darmody	PLANNING		PA-004		1518-1

Conor O'Donnell Tim Darmody

1:500 @ A0




ISSUED FOR PLANNING ONLY, NOT FOR CONSTRUCTION

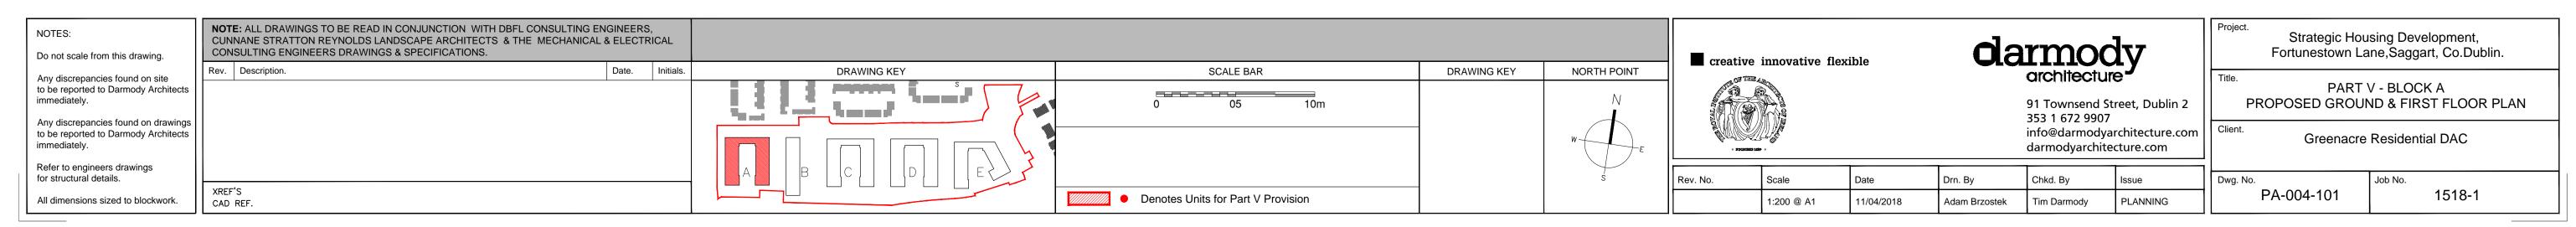



ISSUED FOR PLANNING ONLY, NOT FOR CONSTRUCTION

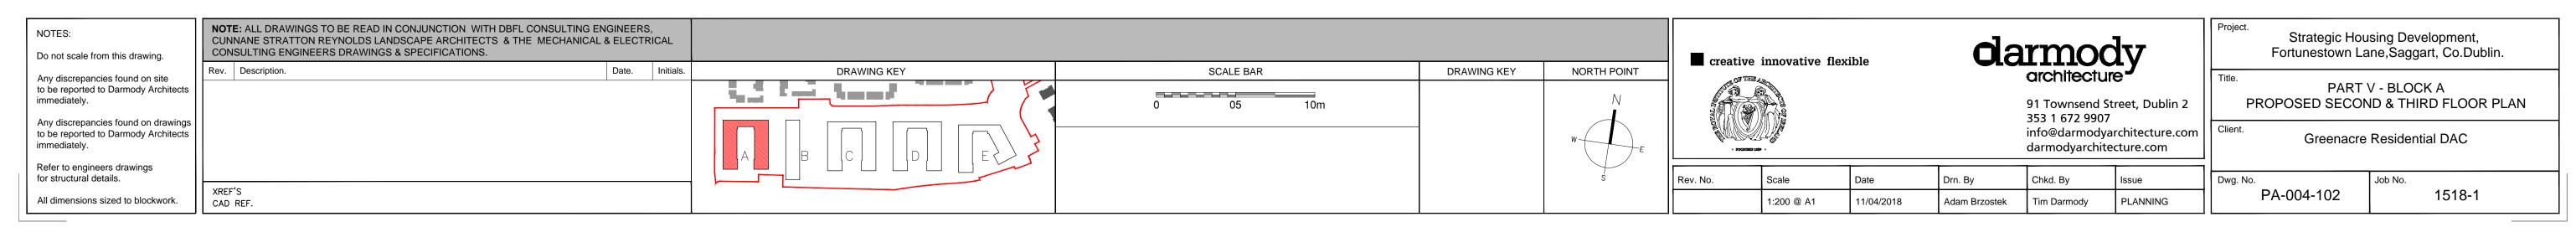



ISSUED FOR PLANNING ONLY, NOT FOR CONSTRUCTION

NOTES.	NOTE: ALL DRAWINGS TO BE READ IN CONJUNCTI CUNNANE STRATTON REYNOLDS LANDSCAPE AR CONSULTING ENGINEERS DRAWINGS & SPECIFICA	CHITECTS & THE MECHANICAL & ELECTRICAL				
Any discrepancies found on site	Rev. Description.	Date. Initials.	DRAWING KEY	SCALE BAR	DRAWING KEY	NORTH POINT
to be reported to Darmody Architects immediately.				0 05 10m		N
Any discrepancies found on drawings to be reported to Darmody Architects immediately.			A B C D FE 3			W E
Refer to engineers drawings for structural details.					s	
	XREF'S CAD REF.					, and the second

Creative innovative flexible Creative innovative flexible Clarmody architecture 91 Townsend Street, Dublis 353 1 672 9907

11/04/2018

1:200 @ A1

Drn. By

Adam Brzostek

91 Townsend Street, Dublin 2 353 1 672 9907 info@darmodyarchitecture.com darmodyarchitecture.com

PLANNING

Chkd. By

	Strategic Housing Development, Fortunestown Lane,Saggart, Co.Dublin.					
ublin 2	PART V - BLOCK A PROPOSED FOURTH FLOOR PLAN					
cure.com om	Greenacre Residential DAC					
ING	Dwg. No.	PA-004-103	Job No. 1518-1			