



01 Proposed North Elevation
A-PA-300 1:200



02 Proposed West Elevation
A-PA-300 1:200

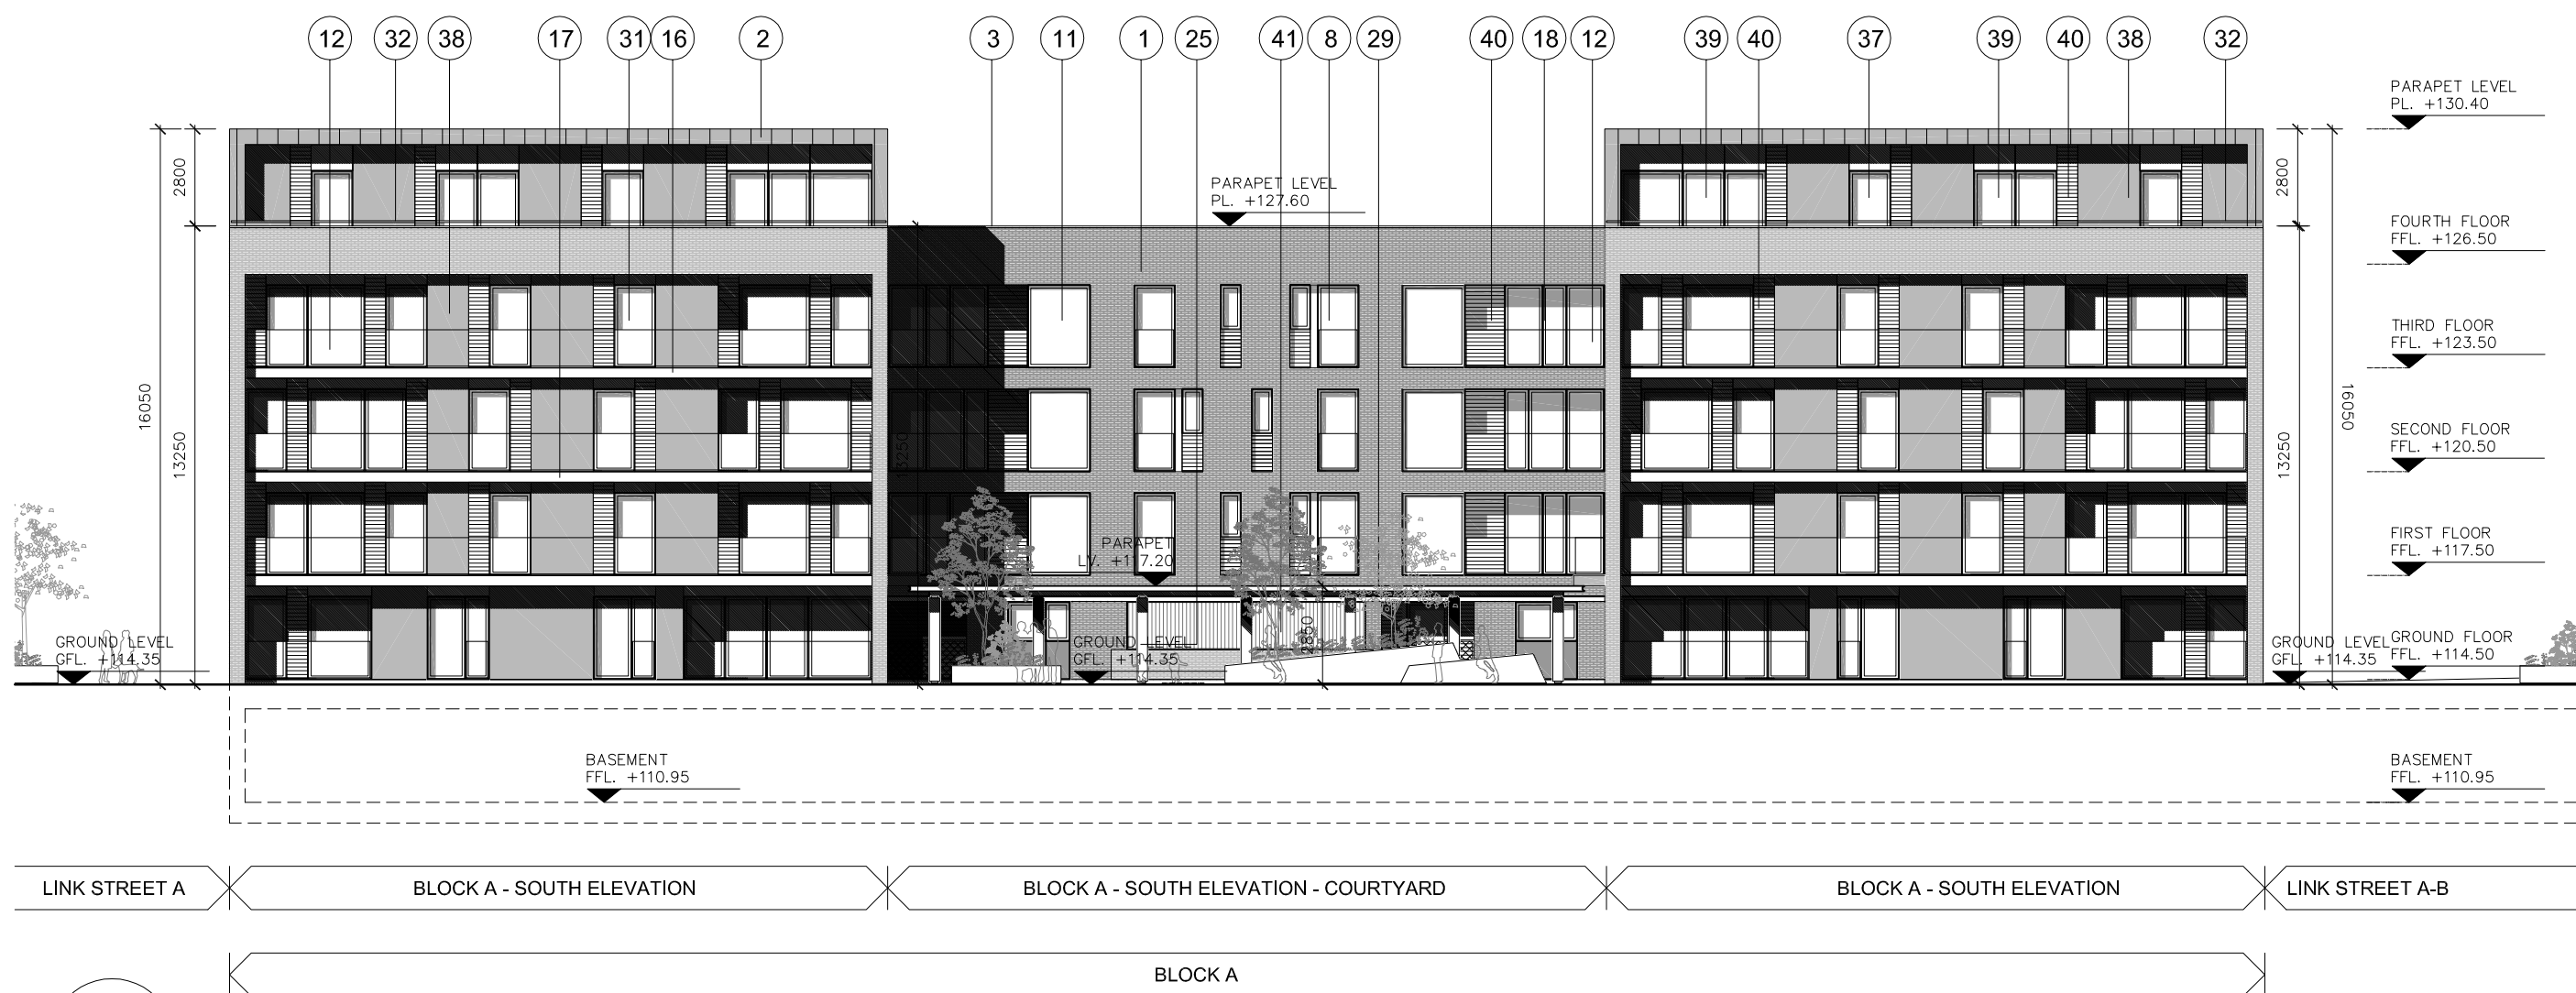

03 Proposed South Elevation
A-PA-300 1:200

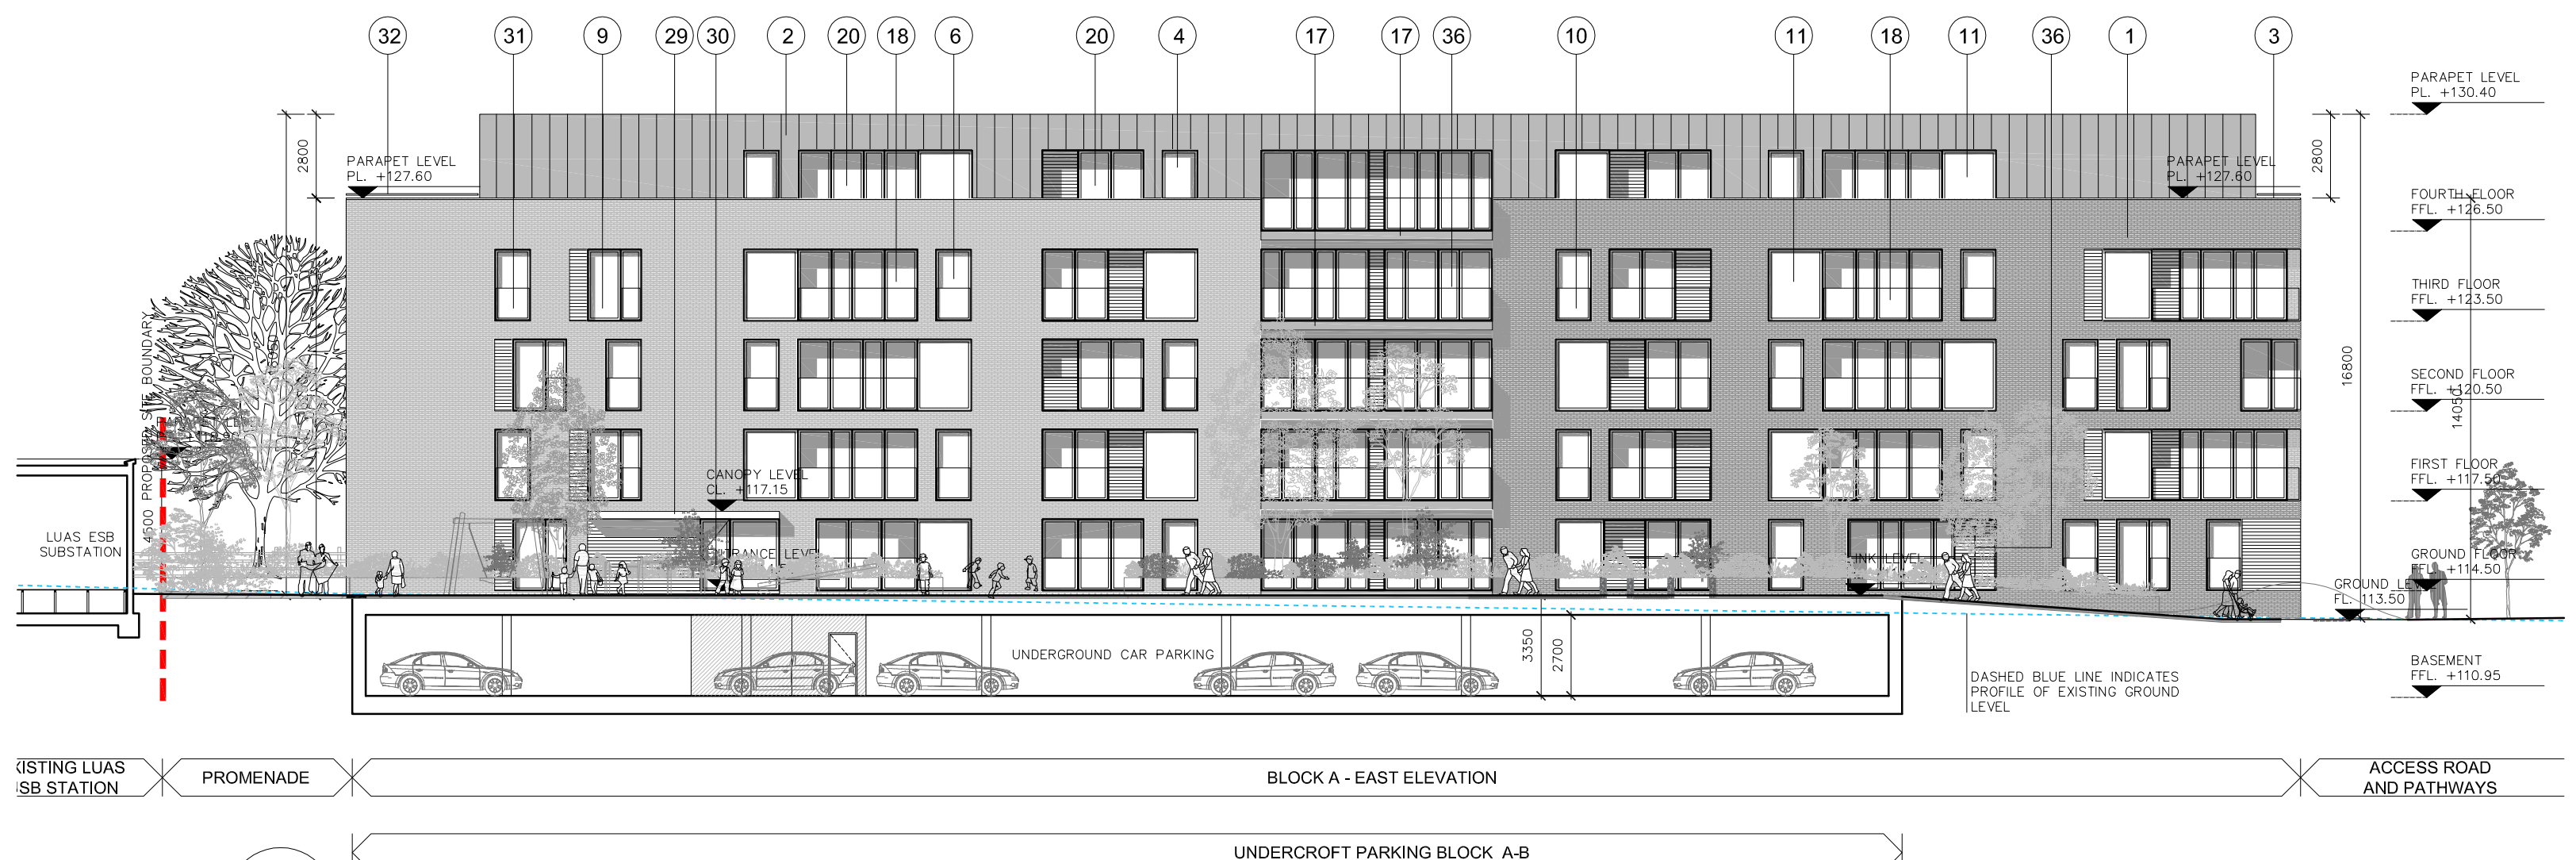

04 Proposed East Elevation
A-PA-300 1:200

ISSUED FOR PLANNING ONLY, NOT FOR CONSTRUCTION

NOTES:

Do not scale from this drawing.

Any discrepancies found on site to be reported to Darmody Architects immediately.

Any discrepancies found on drawings to be reported to Darmody Architects immediately.

Refer to engineers drawings for structural details.

All dimensions sized to blockwork.

NOTE: ALL DRAWINGS TO BE READ IN CONJUNCTION WITH DBFL CONSULTING ENGINEERS, CUNNANE STRATTON REYNOLDS LANDSCAPE ARCHITECTS & THE MECHANICAL & ELECTRICAL CONSULTING ENGINEERS DRAWINGS & SPECIFICATIONS.

| Rev. | Description. | Date. | Initials. |
|------|-----------------------------------------------------------------|----------|-----------|
| A | Minor modifications in response to Daylight / Sunlight analysis | 23/09/19 | A.B. |

XREF'S
CAD REF.

DRAWING KEY

SCALE BAR

0 05 10m

DRAWING KEY

NORTH POINT

creative innovative flexible

darmody
architecture

91 Townsend Street, Dublin 2
353 1 672 9907
info@darmodyarchitecture.com
darmodyarchitecture.com

| Rev. No. | Scale | Date | Dm. By | Chkd. By | Issue |
|----------|------------|------------|---------------|-------------|----------|
| A | 1:200 @ A1 | 11/03/2018 | Adam Brzostek | Tim Darmody | PLANNING |


Project. Strategic Housing Development, Fortunestown Lane, Saggart, Co.Dublin.

Title. **BLOCK A
PROPOSED ELEVATIONS**


Client. Greenacre Residential DAC

Dwg. No. A-PA-300 Job No. 1518-1


01
B-PA-100
Proposed Ground Floor Plan
1:200

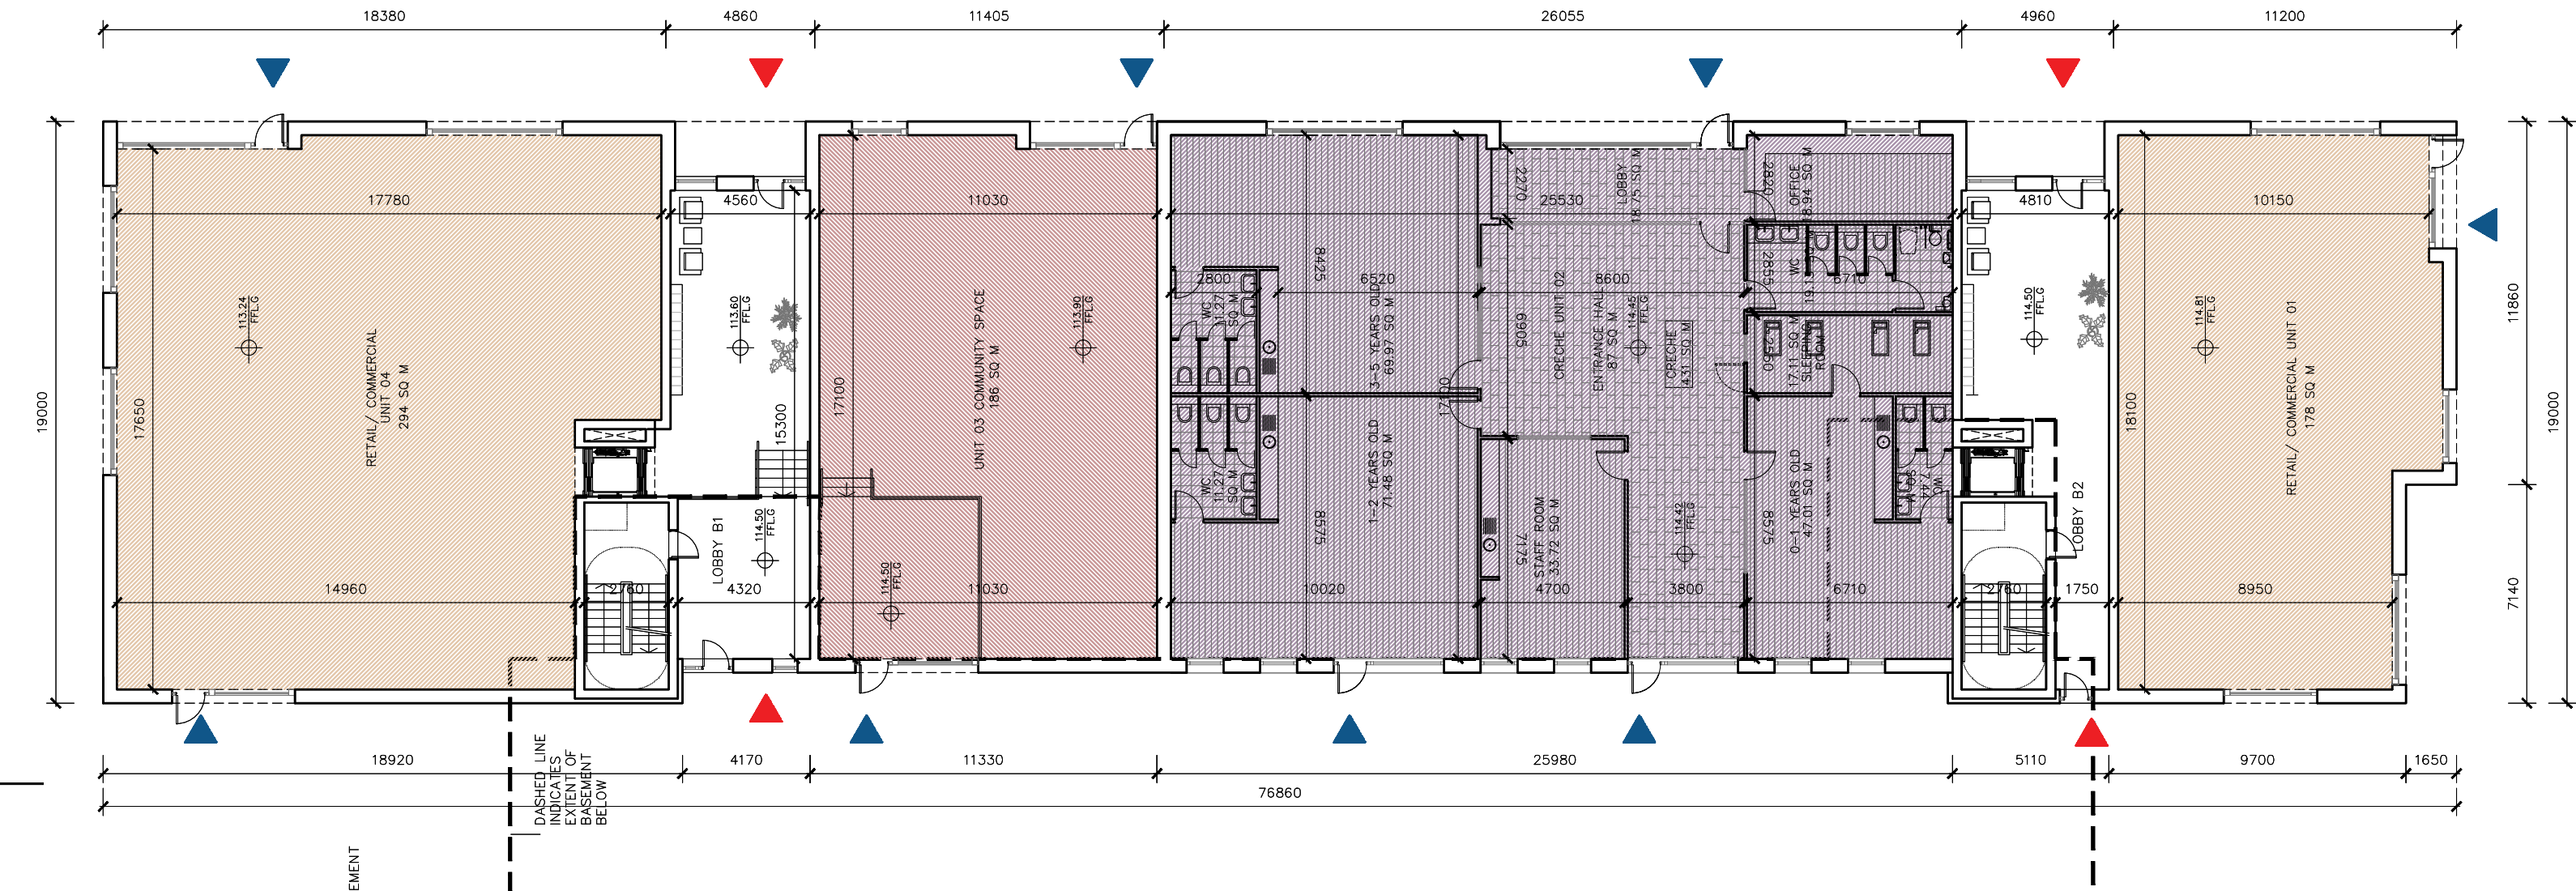

02
B-PA-100
Proposed First Floor Plan
1:200

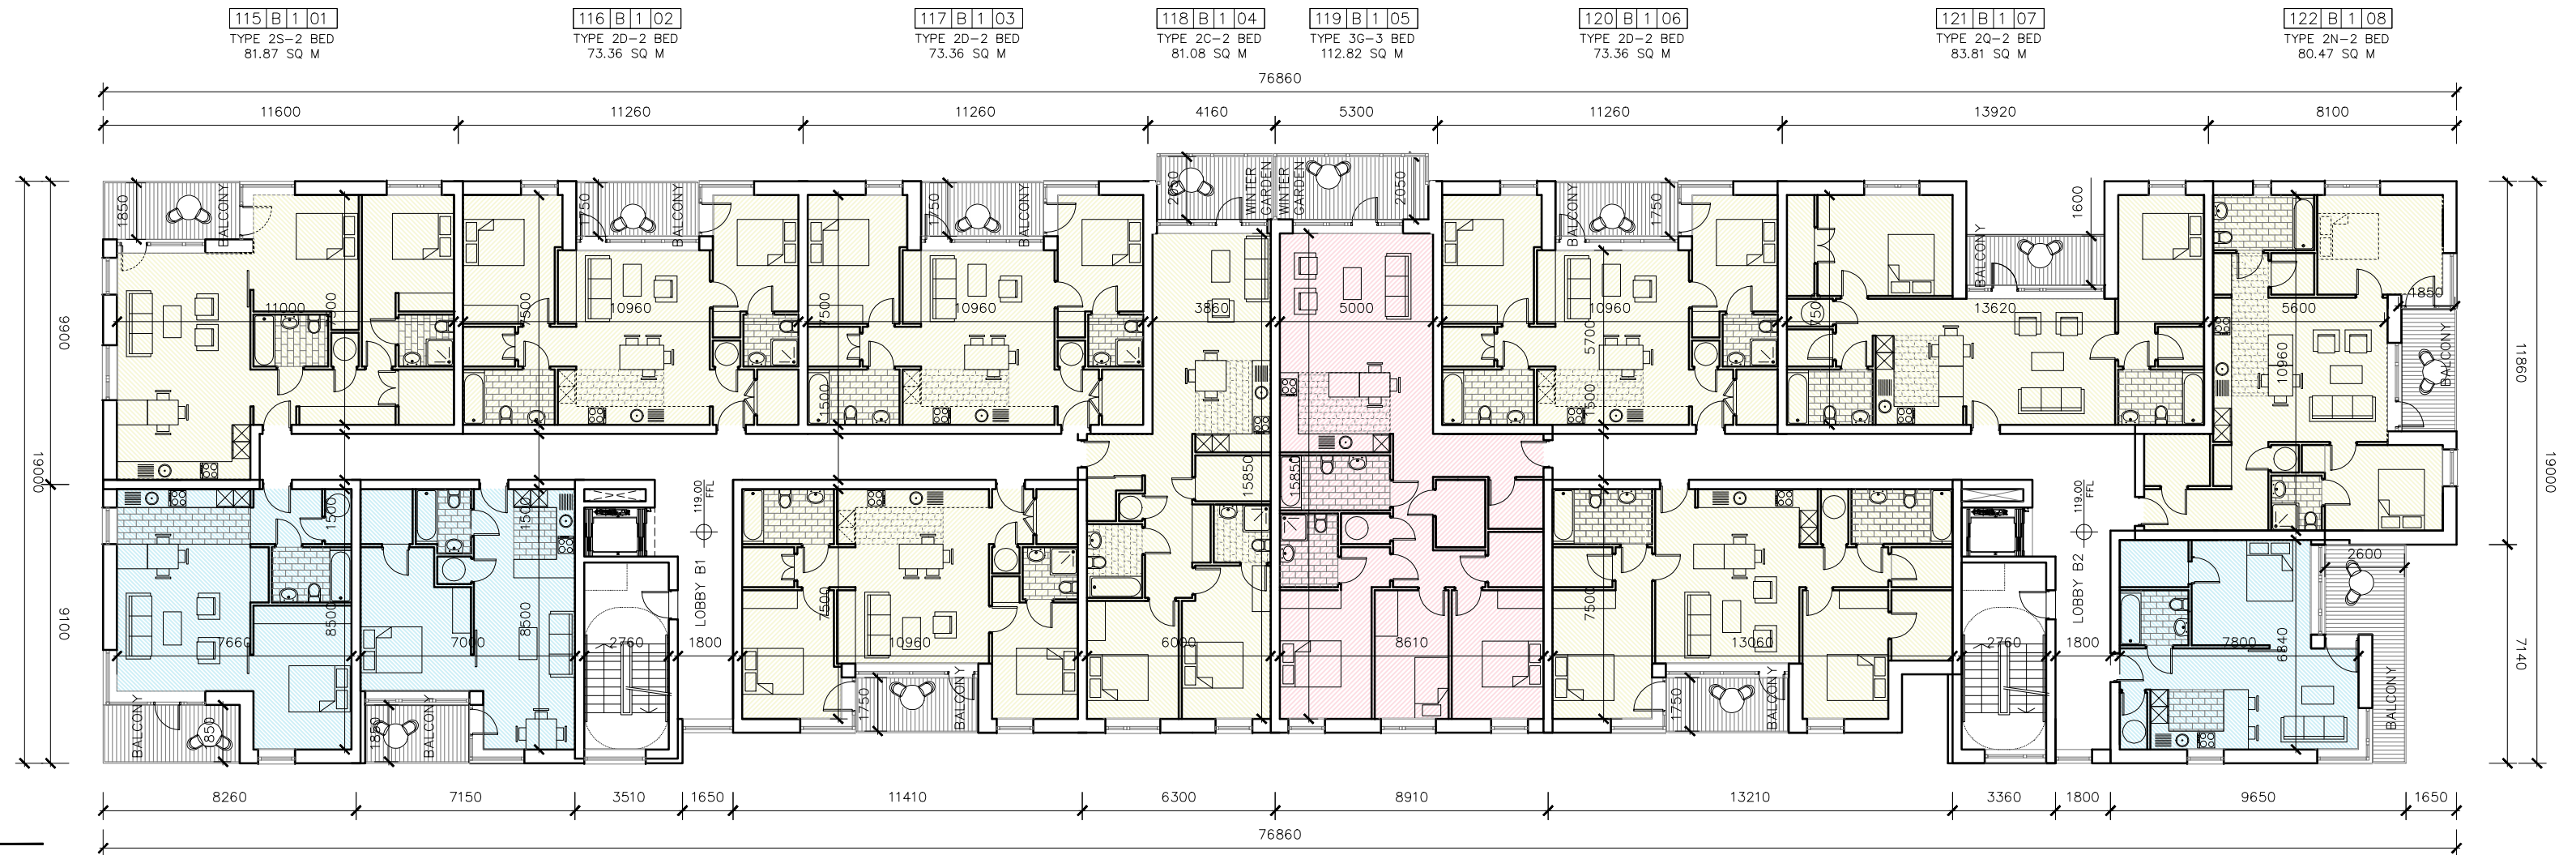


03
B-PA-100
Proposed Second Floor Plan
1:200

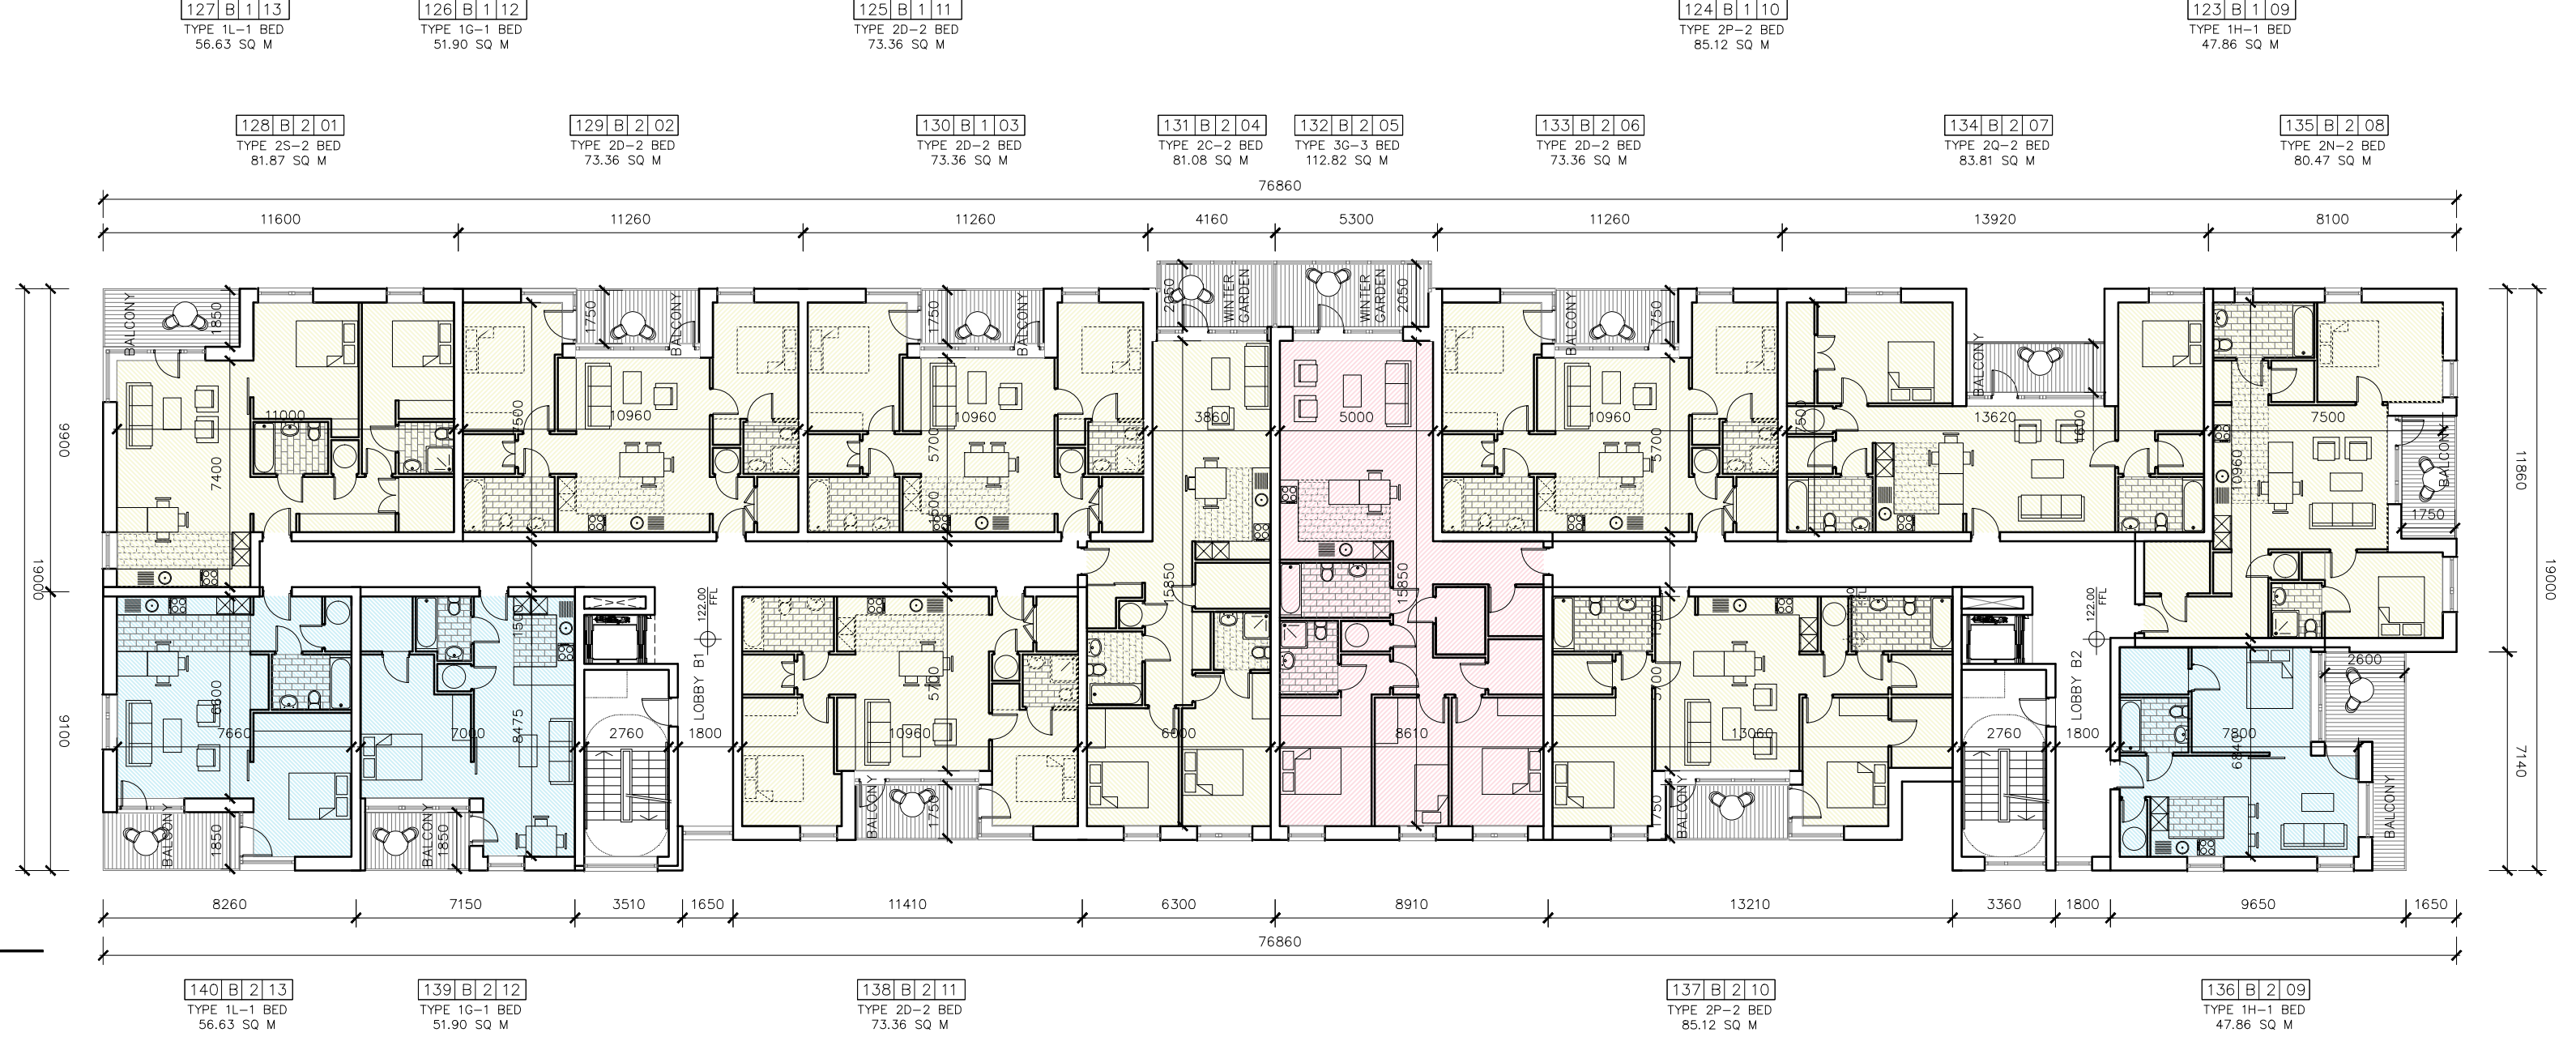


ISSUED FOR PLANNING ONLY, NOT FOR CONSTRUCTION


| <p>NOTES:</p> <p>Do not scale from this drawing.</p> <p>Any discrepancies found on site to be reported to Darmody Architects immediately.</p> <p>Any discrepancies found on drawings to be reported to Darmody Architects immediately.</p> <p>Refer to engineers drawings for structural details.</p> <p>All dimensions sized to blockwork.</p> | <table><tr><th>Rev.</th><th>Description.</th><th>Date.</th><th>Initials.</th></tr><tr><td>A</td><td>Minor modifications in response to Daylight / Sunlight analysis</td><td>23/09/19</td><td>A.B.</td></tr></table> | | | Rev. | Description. | Date. | Initials. | A | Minor modifications in response to Daylight / Sunlight analysis | 23/09/19 | A.B. | <table><tr><th colspan="2">DRAWING KEY</th><th colspan="2">SCALE BAR</th><th colspan="2">DRAWING KEY</th><th colspan="2">NORTH POINT</th></tr><tr><td colspan="2"></td><td colspan="2"></td><td colspan="2"></td><td colspan="2"></td></tr></table> | | | DRAWING KEY | | SCALE BAR | | DRAWING KEY | | NORTH POINT | | | | | | | | | | <p>creative innovative flexible</p> <p>darmody architecture</p> <p>91 Townsend Street, Dublin 2 353 1 672 9907 info@darmodyarchitecture.com darmodyarchitecture.com</p> | | | <p>Project. Strategic Housing Development, Fortunestown Lane, Saggart, Co. Dublin</p> <p>Title. BLOCK B PROPOSED GROUND, 1ST & 2ND FLOOR PLAN</p> <p>Client. Greenacres Residential DAC</p> | | | <table><tr><th>Rev. No.</th><th>Scale</th><th>Date</th><th>Drn. By</th><th>Chkd. By</th><th>Issue</th></tr><tr><td>A</td><td>1:200 @ A1</td><td>12/03/2018</td><td>Adam Brzostek</td><td>Tim Darmody</td><td>PLANNING</td></tr></table> | | | Rev. No. | Scale | Date | Drn. By | Chkd. By | Issue | A | 1:200 @ A1 | 12/03/2018 | Adam Brzostek | Tim Darmody | PLANNING | <p>Dwg. No. B-PA-101 Job No. 1518-1</p> | | |
|---|
| | Rev. | Description. | Date. | Initials. | |
| | A | Minor modifications in response to Daylight / Sunlight analysis | 23/09/19 | A.B. | |
| | DRAWING KEY | | SCALE BAR | | DRAWING KEY | | NORTH POINT | |
| |
| Rev. No. | Scale | Date | Drn. By | Chkd. By | Issue | |
| A | 1:200 @ A1 | 12/03/2018 | Adam Brzostek | Tim Darmody | PLANNING | |

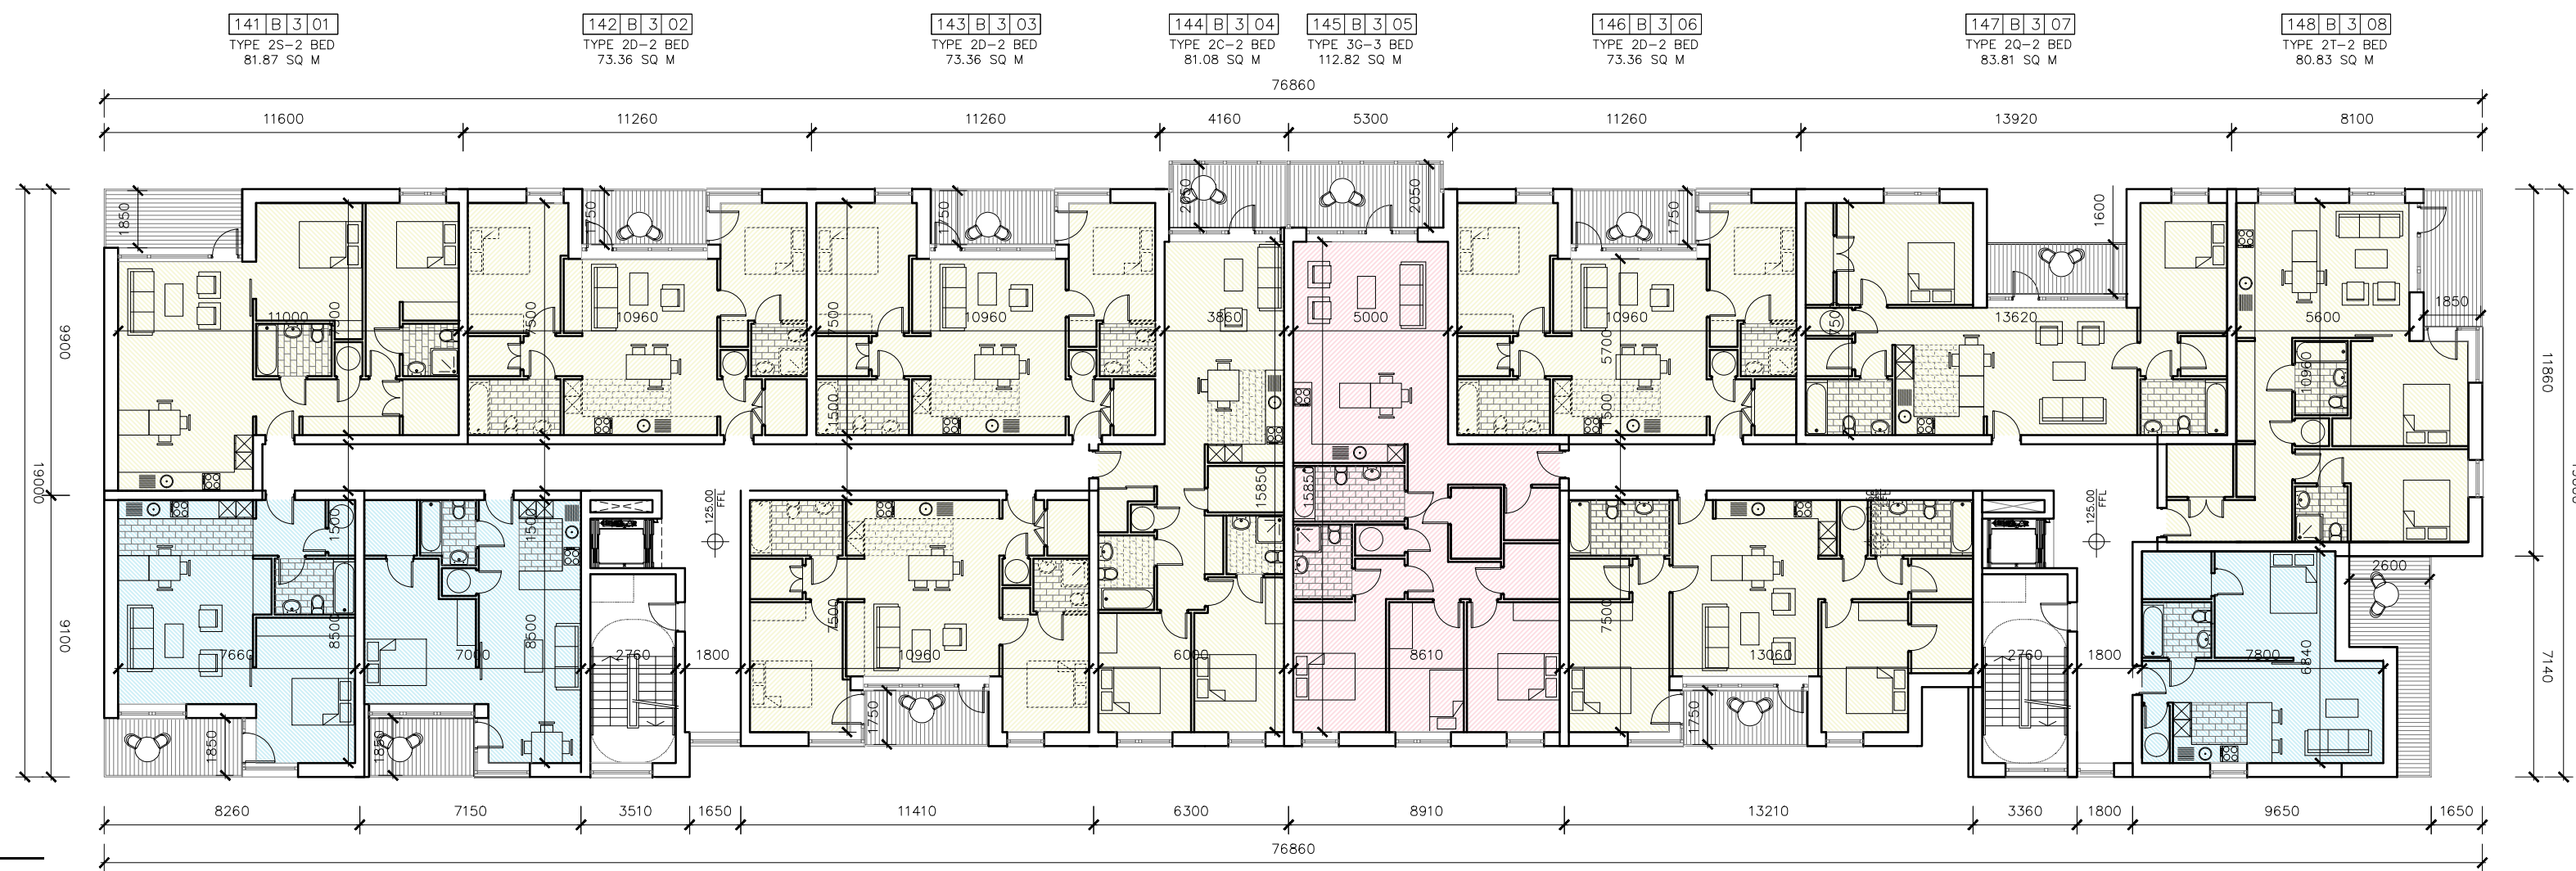

01
B-PA-102
Proposed Third Floor Plan
1:200

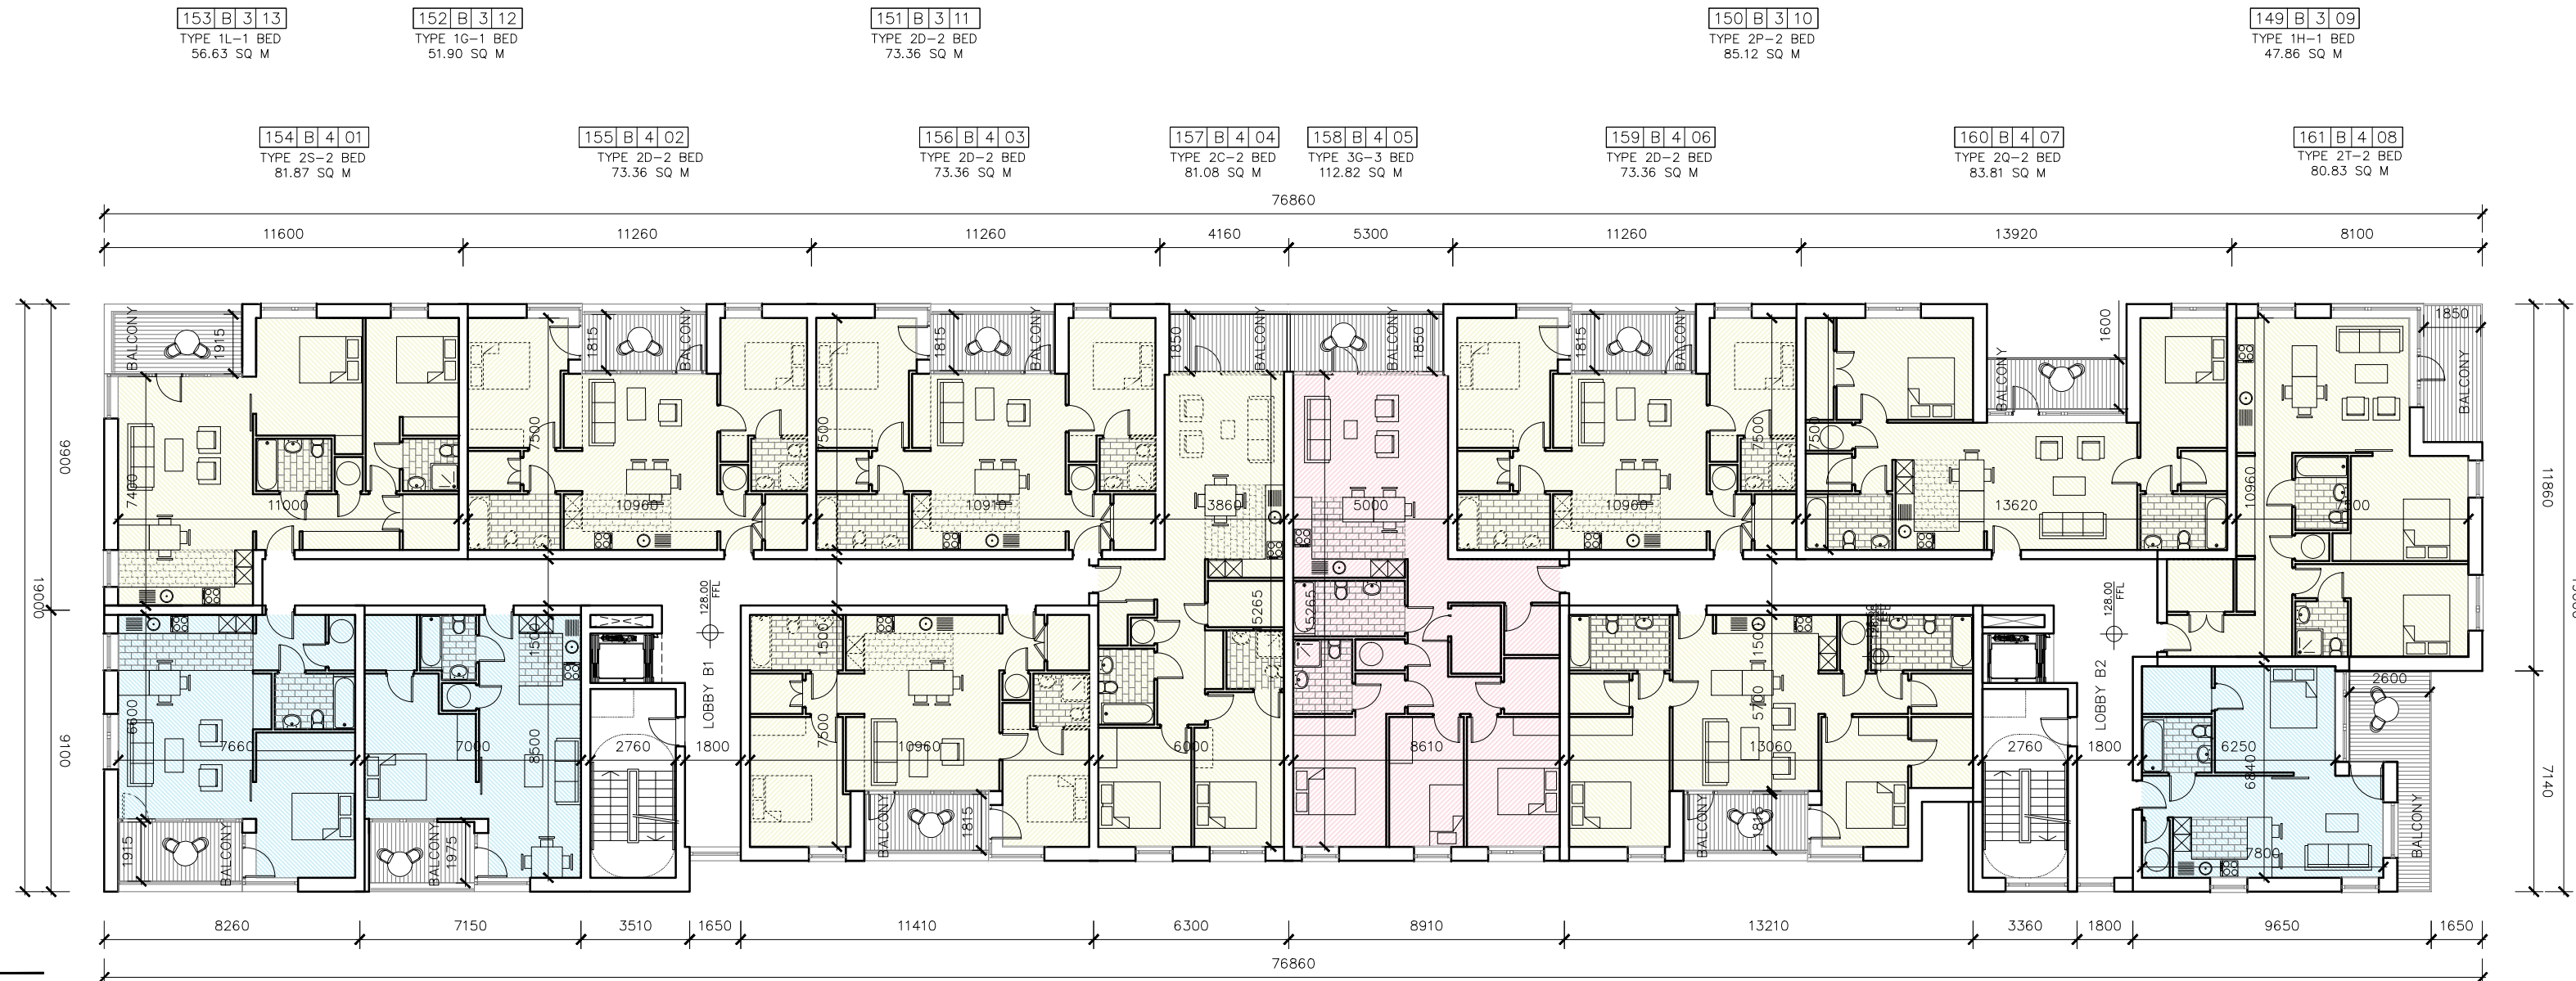

02
B-PA-102
Proposed Fourth Floor Plan
1:200

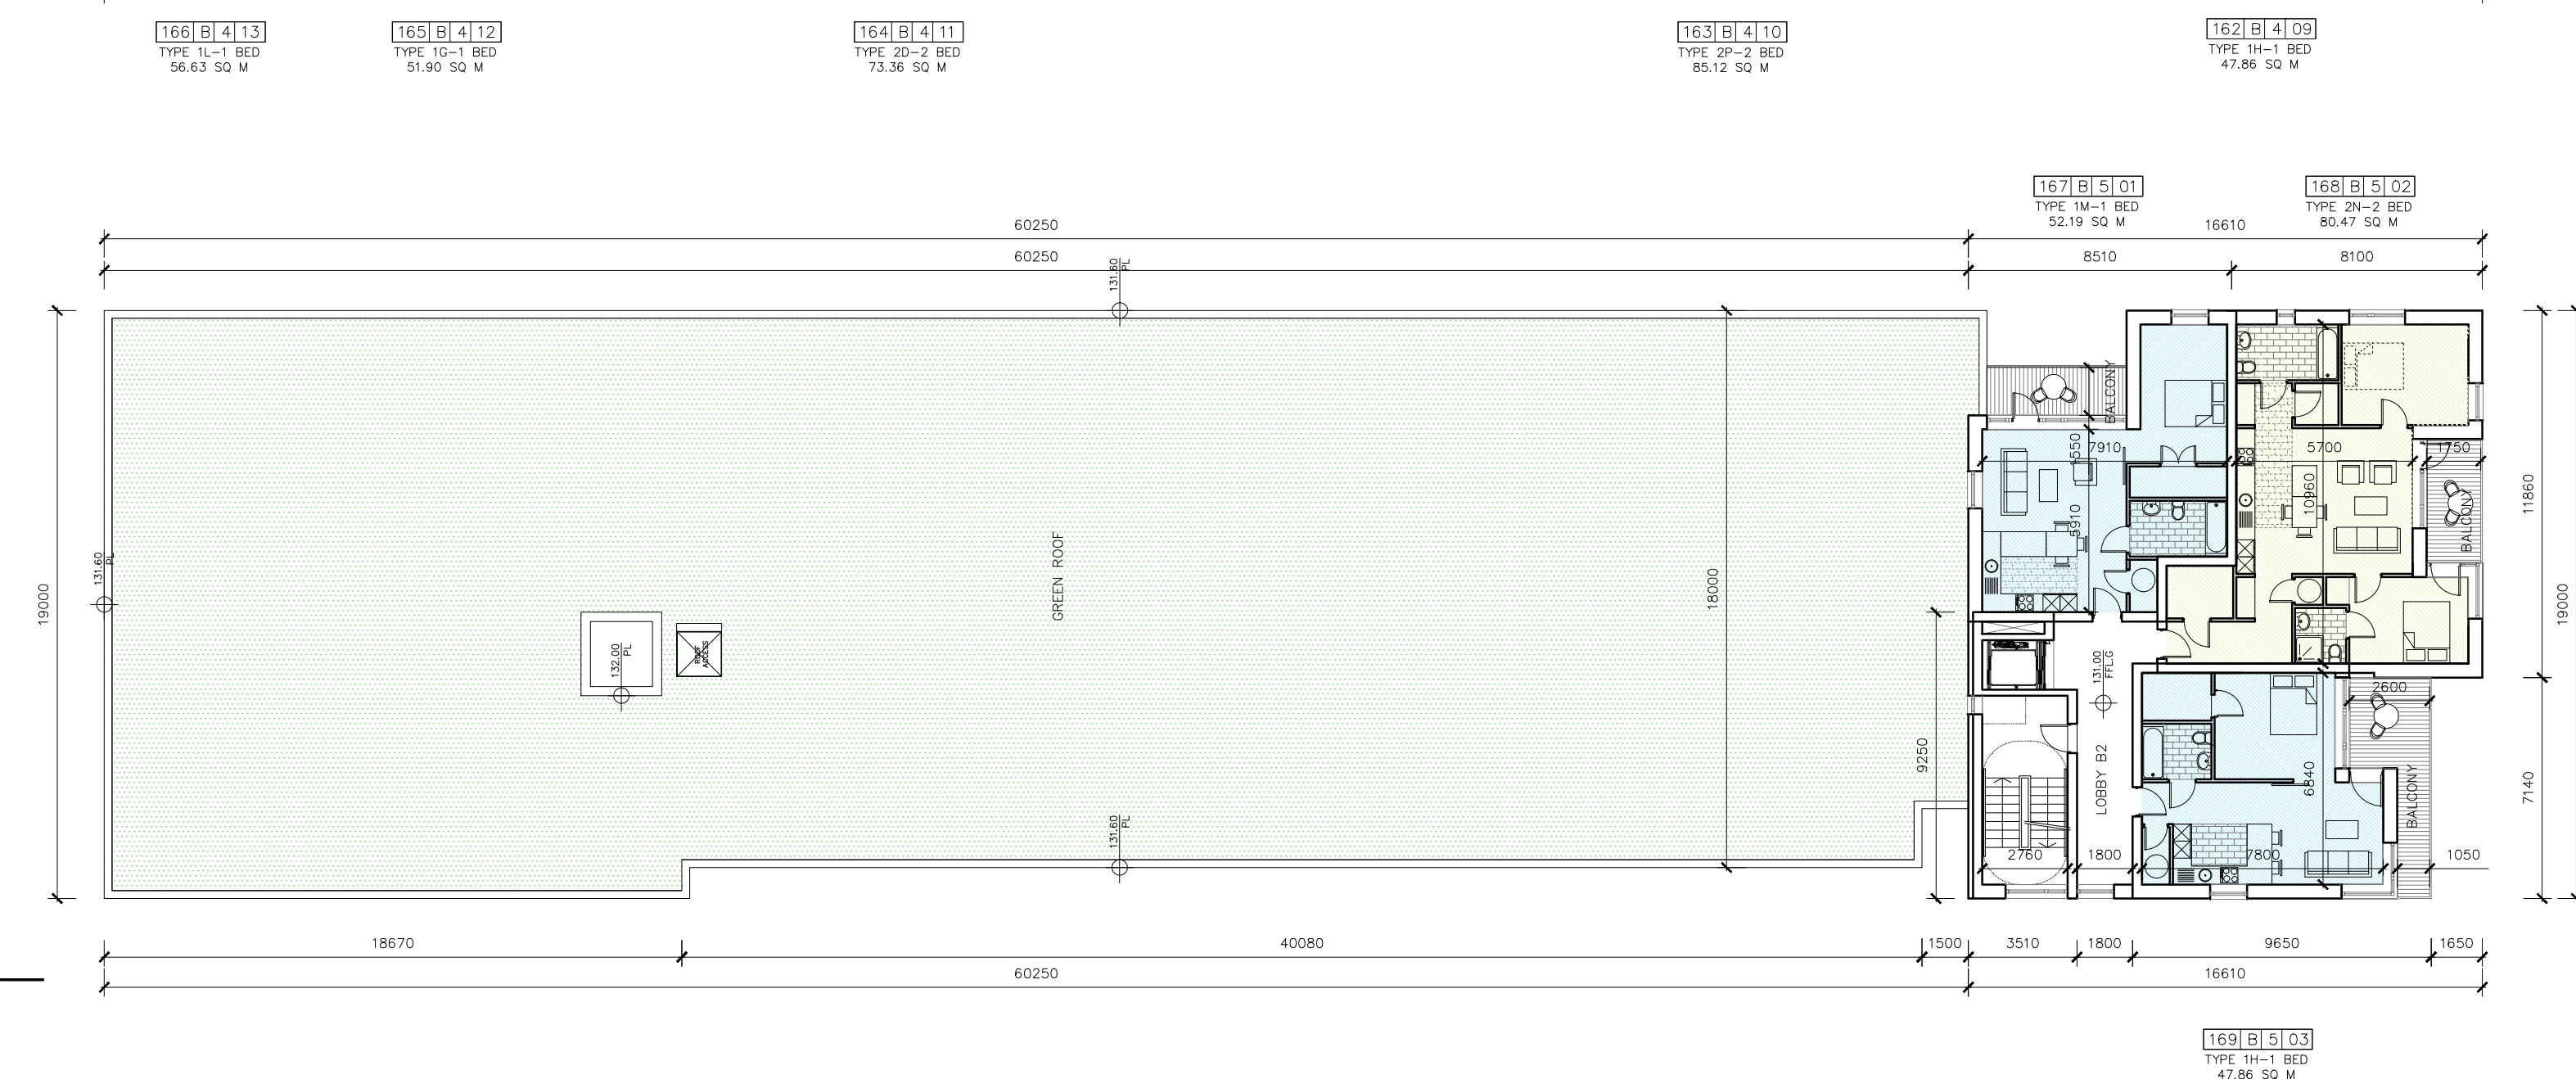

03
B-PA-102
Proposed Fifth Floor Plan
1:200

ISSUED FOR PLANNING ONLY, NOT FOR CONSTRUCTION

NOTES:

Do not scale from this drawing.

Any discrepancies found on site to be reported to Darmody Architects immediately.

Any discrepancies found on drawings to be reported to Darmody Architects immediately.

Refer to engineers drawings for structural details.

All dimensions sized to blockwork.

| Rev. | Description. | Date. | Initials. |
|------|-----------------------------------------------------------------|----------|-----------|
| A | Minor modifications in response to Daylight / Sunlight analysis | 23/09/19 | A.B. |

XREF'S
CAD REF.

DRAWING KEY

SCALE BAR

DRAWING KEY

NORTH POINT

creative innovative flexible

darmody
architecture


91 Townsend Street, Dublin 2
353 1 672 9907
info@darmodyarchitecture.com
darmodyarchitecture.com

| Rev. No. | Scale | Date | Dn. By | Chkd. By | Issue |
|----------|------------|------------|---------------|-------------|----------|
| A | 1:200 @ A1 | 12/03/2018 | Adam Brzostek | Tim Darmody | PLANNING |

| | | |
|----------|-----------------------------------------------------------------------|----------------|
| Project. | Strategic Housing Development, Fortunestown Lane, Saggart, Co. Dublin | |
| Title. | BLOCK B PROPOSED 3RD, 4TH & 5TH FLOOR PLAN | |
| Client. | Greenacres Residential DAC | |
| Dwg. No. | B-PA-102 | Job No. 1518-1 |



LUAS LINE PROMENADE BLOCK B - ELEVATION EAST ACCESS ROAD AND PATHWAYS PLAZA - LOCAL SQUARE

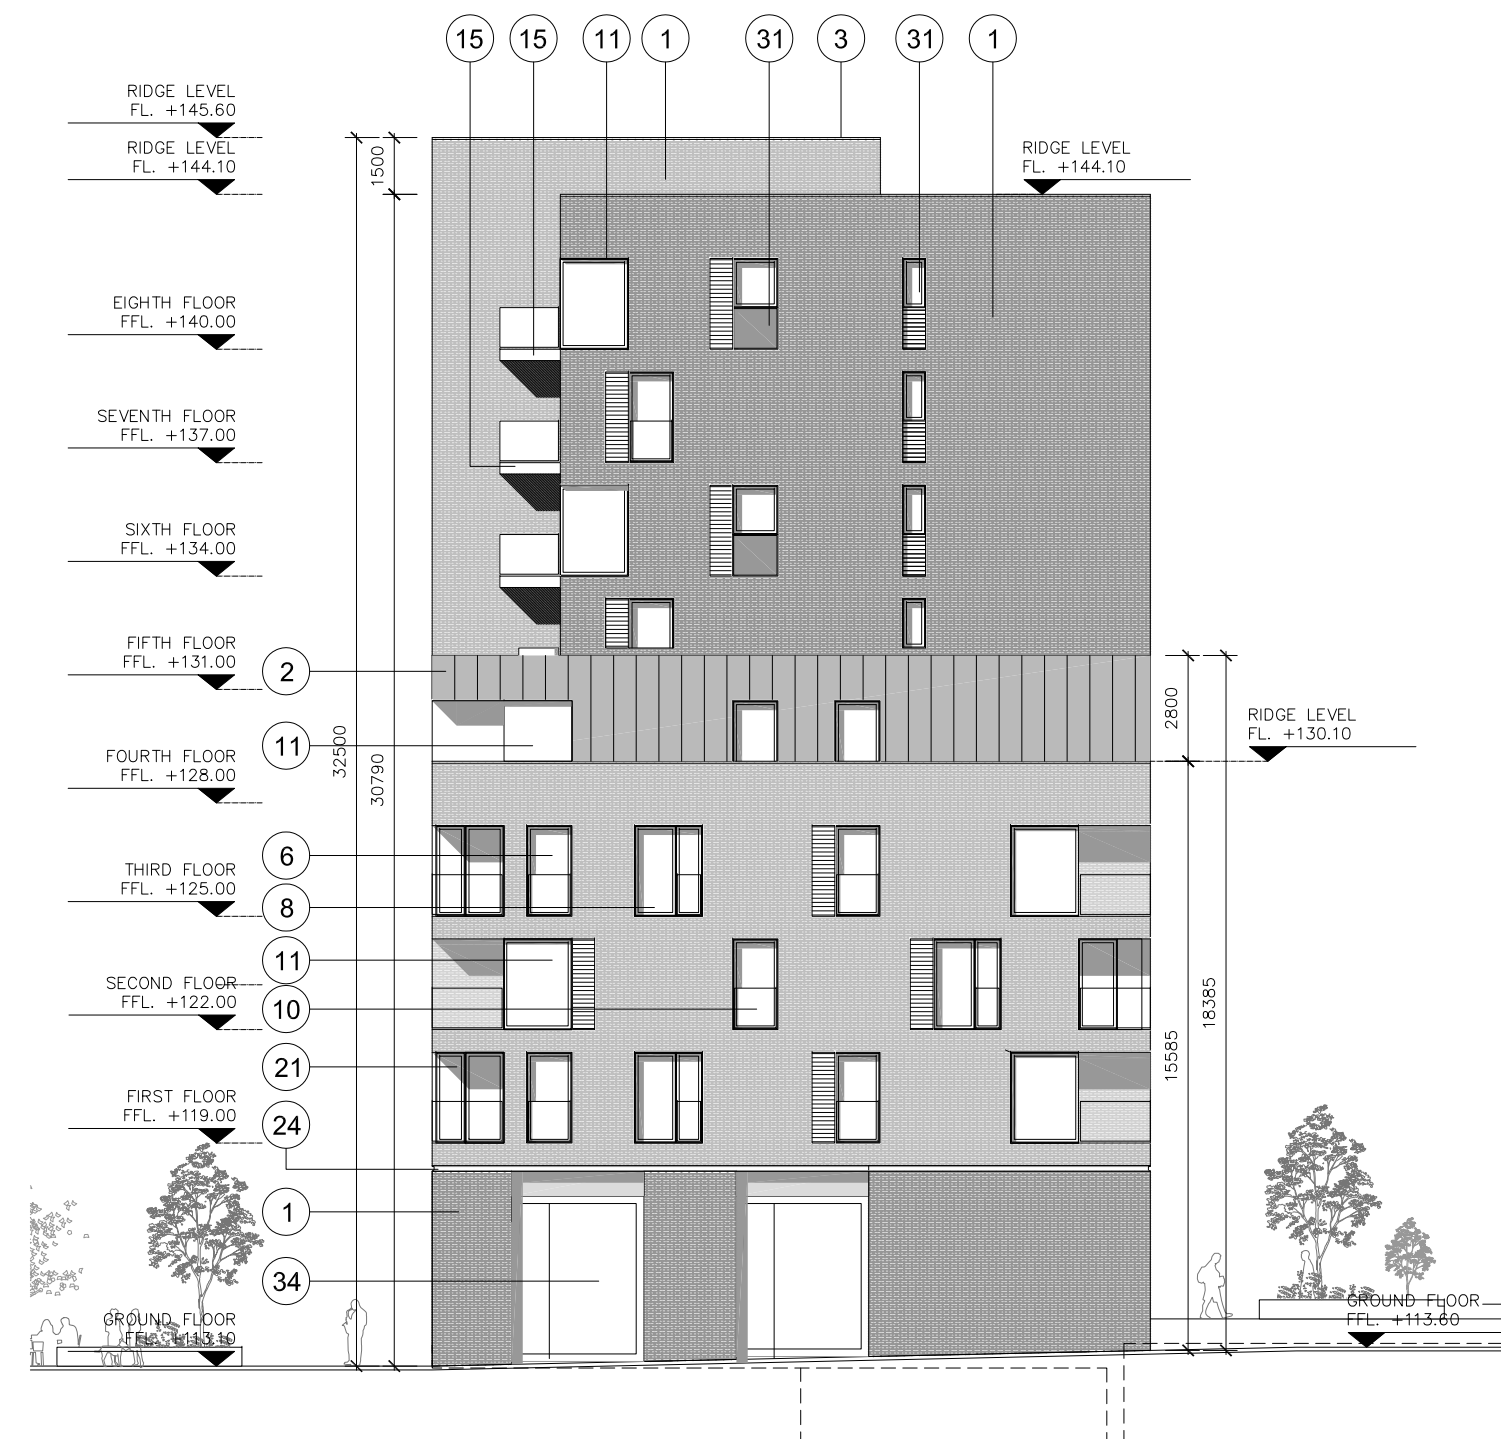


PLAZA - LOCAL SQUARE BLOCK B - ELEVATION NORTH LINK STREET A-B



01 Proposed East Elevation
PA-B-300 1:200



02 Proposed North Elevation
PA-B-300 1:200

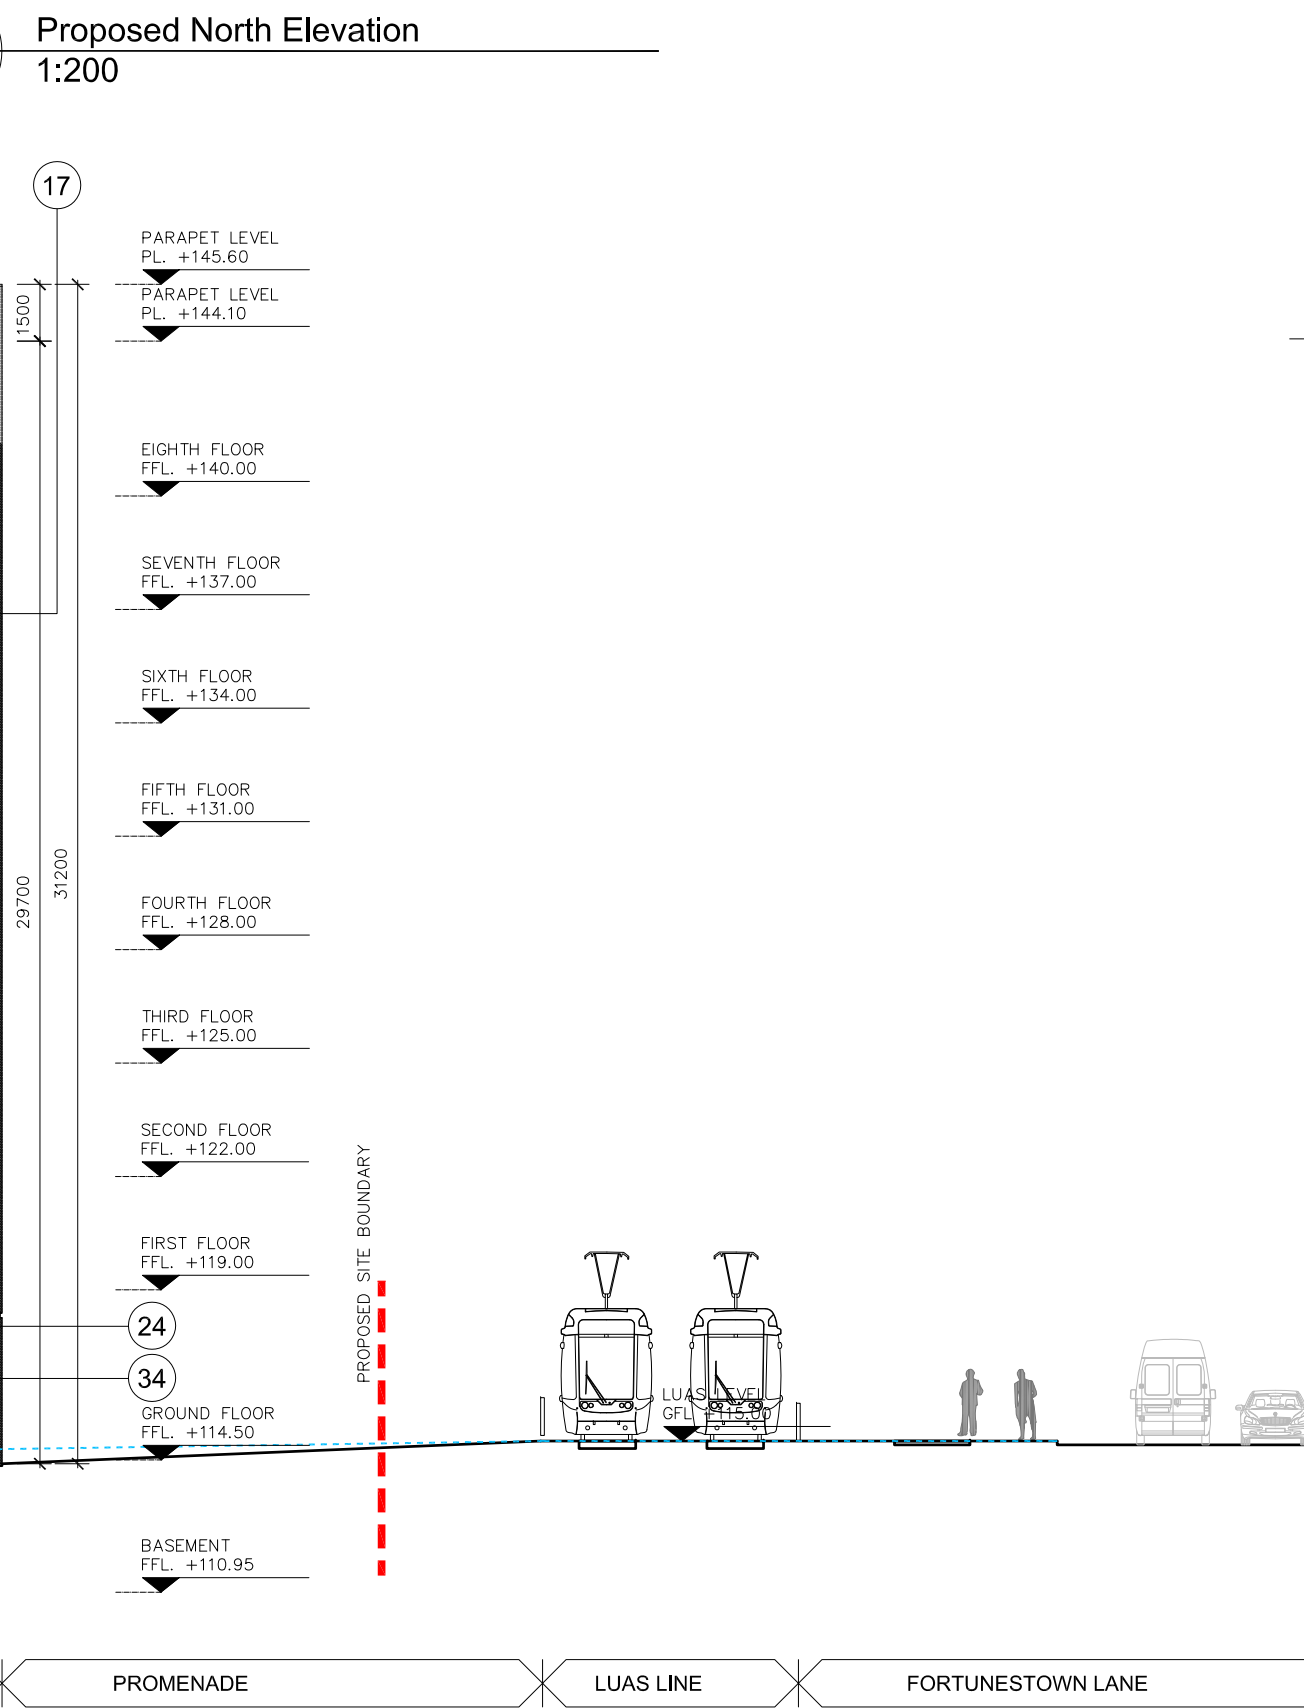

03 Proposed South Elevation
PA-B-300 1:200

ISSUED FOR PLANNING ONLY, NOT FOR CONSTRUCTION

NOTES:

Do not scale from this drawing.

Any discrepancies found on site to be reported to Darmody Architects immediately.

Any discrepancies found on drawings to be reported to Darmody Architects immediately.

Refer to engineers drawings for structural details.

All dimensions sized to blockwork.

| Rev. | Description. | Date. | Initials. |
|------|-----------------------------------------------------------------|----------|-----------|
| A | Minor modifications in response to Daylight / Sunlight analysis | 23/09/19 | A.B. |

XREF'S CAD REF.

DRAWING KEY

SCALE BAR

0 05 10m

DRAWING KEY

NORTH POINT

creative innovative flexible

darmody architecture

91 Townsend Street, Dublin 2
353 1 672 9907
info@darmodyarchitecture.com
darmodyarchitecture.com

| Rev. No. | Scale | Date | Dm. By | Chkd. By | Issue |
|----------|------------|------------|---------------|-------------|----------|
| A | 1:200 @ A1 | 12/03/2018 | Adam Brzostek | Tim Darmody | PLANNING |

| | |
|----------|-----------------------------------------------------------------------|
| Project. | Strategic Housing Development, Fortunestown Lane, Saggart, Co. Dublin |
| Title. | BLOCK B PROPOSED ELEVATIONS |
| Client. | Greenacres Residential DAC |
| Dwg. No. | B-PA-300 |
| Job No. | 1518-1 |