



ISSUED FOR PLANNING ONLY, NOT FOR CONSTRUCTION

NOTES:

Do not scale from this drawing.

Any discrepancies found on site to be reported to Damody Architects immediately.

Any discrepancies found on drawings to be reported to Damody Architects immediately.

Refer to engineers drawings for structural details.

All dimensions sized to blockwork.

NOTE: ALL DRAWINGS TO BE READ IN CONJUNCTION WITH DBFL CONSULTING ENGINEERS, CUNNANE STRATTON REYNOLDS LANDSCAPE ARCHITECTS & THE MECHANICAL & ELECTRICAL CONSULTING ENGINEERS DRAWINGS & SPECIFICATIONS.

| Rev. | Description. | Date. | Initials. |
|------|-----------------------------------------------------------------|----------|-----------|
| A | Minor modifications in response to Daylight / Sunlight analysis | 23/09/19 | A.B. |

XREF'S
CAD REF.

DRAWING KEY

A B C D E

SCALE BAR

0 05 10m

DRAWING KEY

NORTH POINT

N
W
E
S

creative innovative flexible

damody architecture

91 Townsend Street, Dublin 2
353 1 672 9907
info@damodyarchitecture.com
damodyarchitecture.com

| Rev. No. | Scale | Date | Drn. By | Chkd. By | Issue |
|----------|------------|------------|---------------|------------|----------|
| A | 1:200 @ A1 | 16/03/2018 | Adam Brzostek | Tim Damody | PLANNING |

Project: Strategic Housing Development, Fortunestown Lane, Saggart, Co.Dublin.

Title: BLOCK C
PROPOSED GROUND & FIRST FLOOR PLAN

Client: Greenacres Residential DAC

Dwg. No. C-PA-101

Job No. 1518-1




01 Proposed Second Floor Plan
C-PA-102 1:200




02 Proposed Third Floor Plan
C-PA-102 1:200

ISSUED FOR PLANNING ONLY, NOT FOR CONSTRUCTION

| | | | | | | | | | | | | | | |
|---|---|-----------------------------------------------------------------|----------|--------------------|--|------------------|--|--------------------|------------------------------------------------------|--------------------|--|---|--------------------------------------------------------------------------------|--|
| NOTES: Do not scale from this drawing. Any discrepancies found on site to be reported to Darnody Architects immediately. Any discrepancies found on drawings to be reported to Darnody Architects immediately. Refer to engineers drawings for structural details. All dimensions sized to blockwork. | NOTE: ALL DRAWINGS TO BE READ IN CONJUNCTION WITH DBFL CONSULTING ENGINEERS, CUNNANE STRATTON REYNOLDS LANDSCAPE ARCHITECTS & THE MECHANICAL & ELECTRICAL CONSULTING ENGINEERS DRAWINGS & SPECIFICATIONS. | | | DRAWING KEY | | SCALE BAR | | DRAWING KEY | | NORTH POINT | | creative innovative flexible darnody architecture 91 Townsend Street, Dublin 2 353 1 672 9907 info@darnodyarchitecture.com darnodyarchitecture.com | Project. Strategic Housing Development, Fortunestown Lane, Saggart, Co.Dublin. | |
| | Rev. | Description. | Date. | Initials. | | | | | Title. BLOCK C PROPOSED SECOND & THIRD FLOOR PLAN | | | | | |
| | A | Minor modifications in response to Daylight / Sunlight analysis | 23/09/19 | A.B. | | | | | Client. Greenacres Residential DAC | | | | | |
| XREF'S CAD REF. | | | | | | | | | | | | Dwg. No. C-PA-102 | Job No. 1518-1 | |

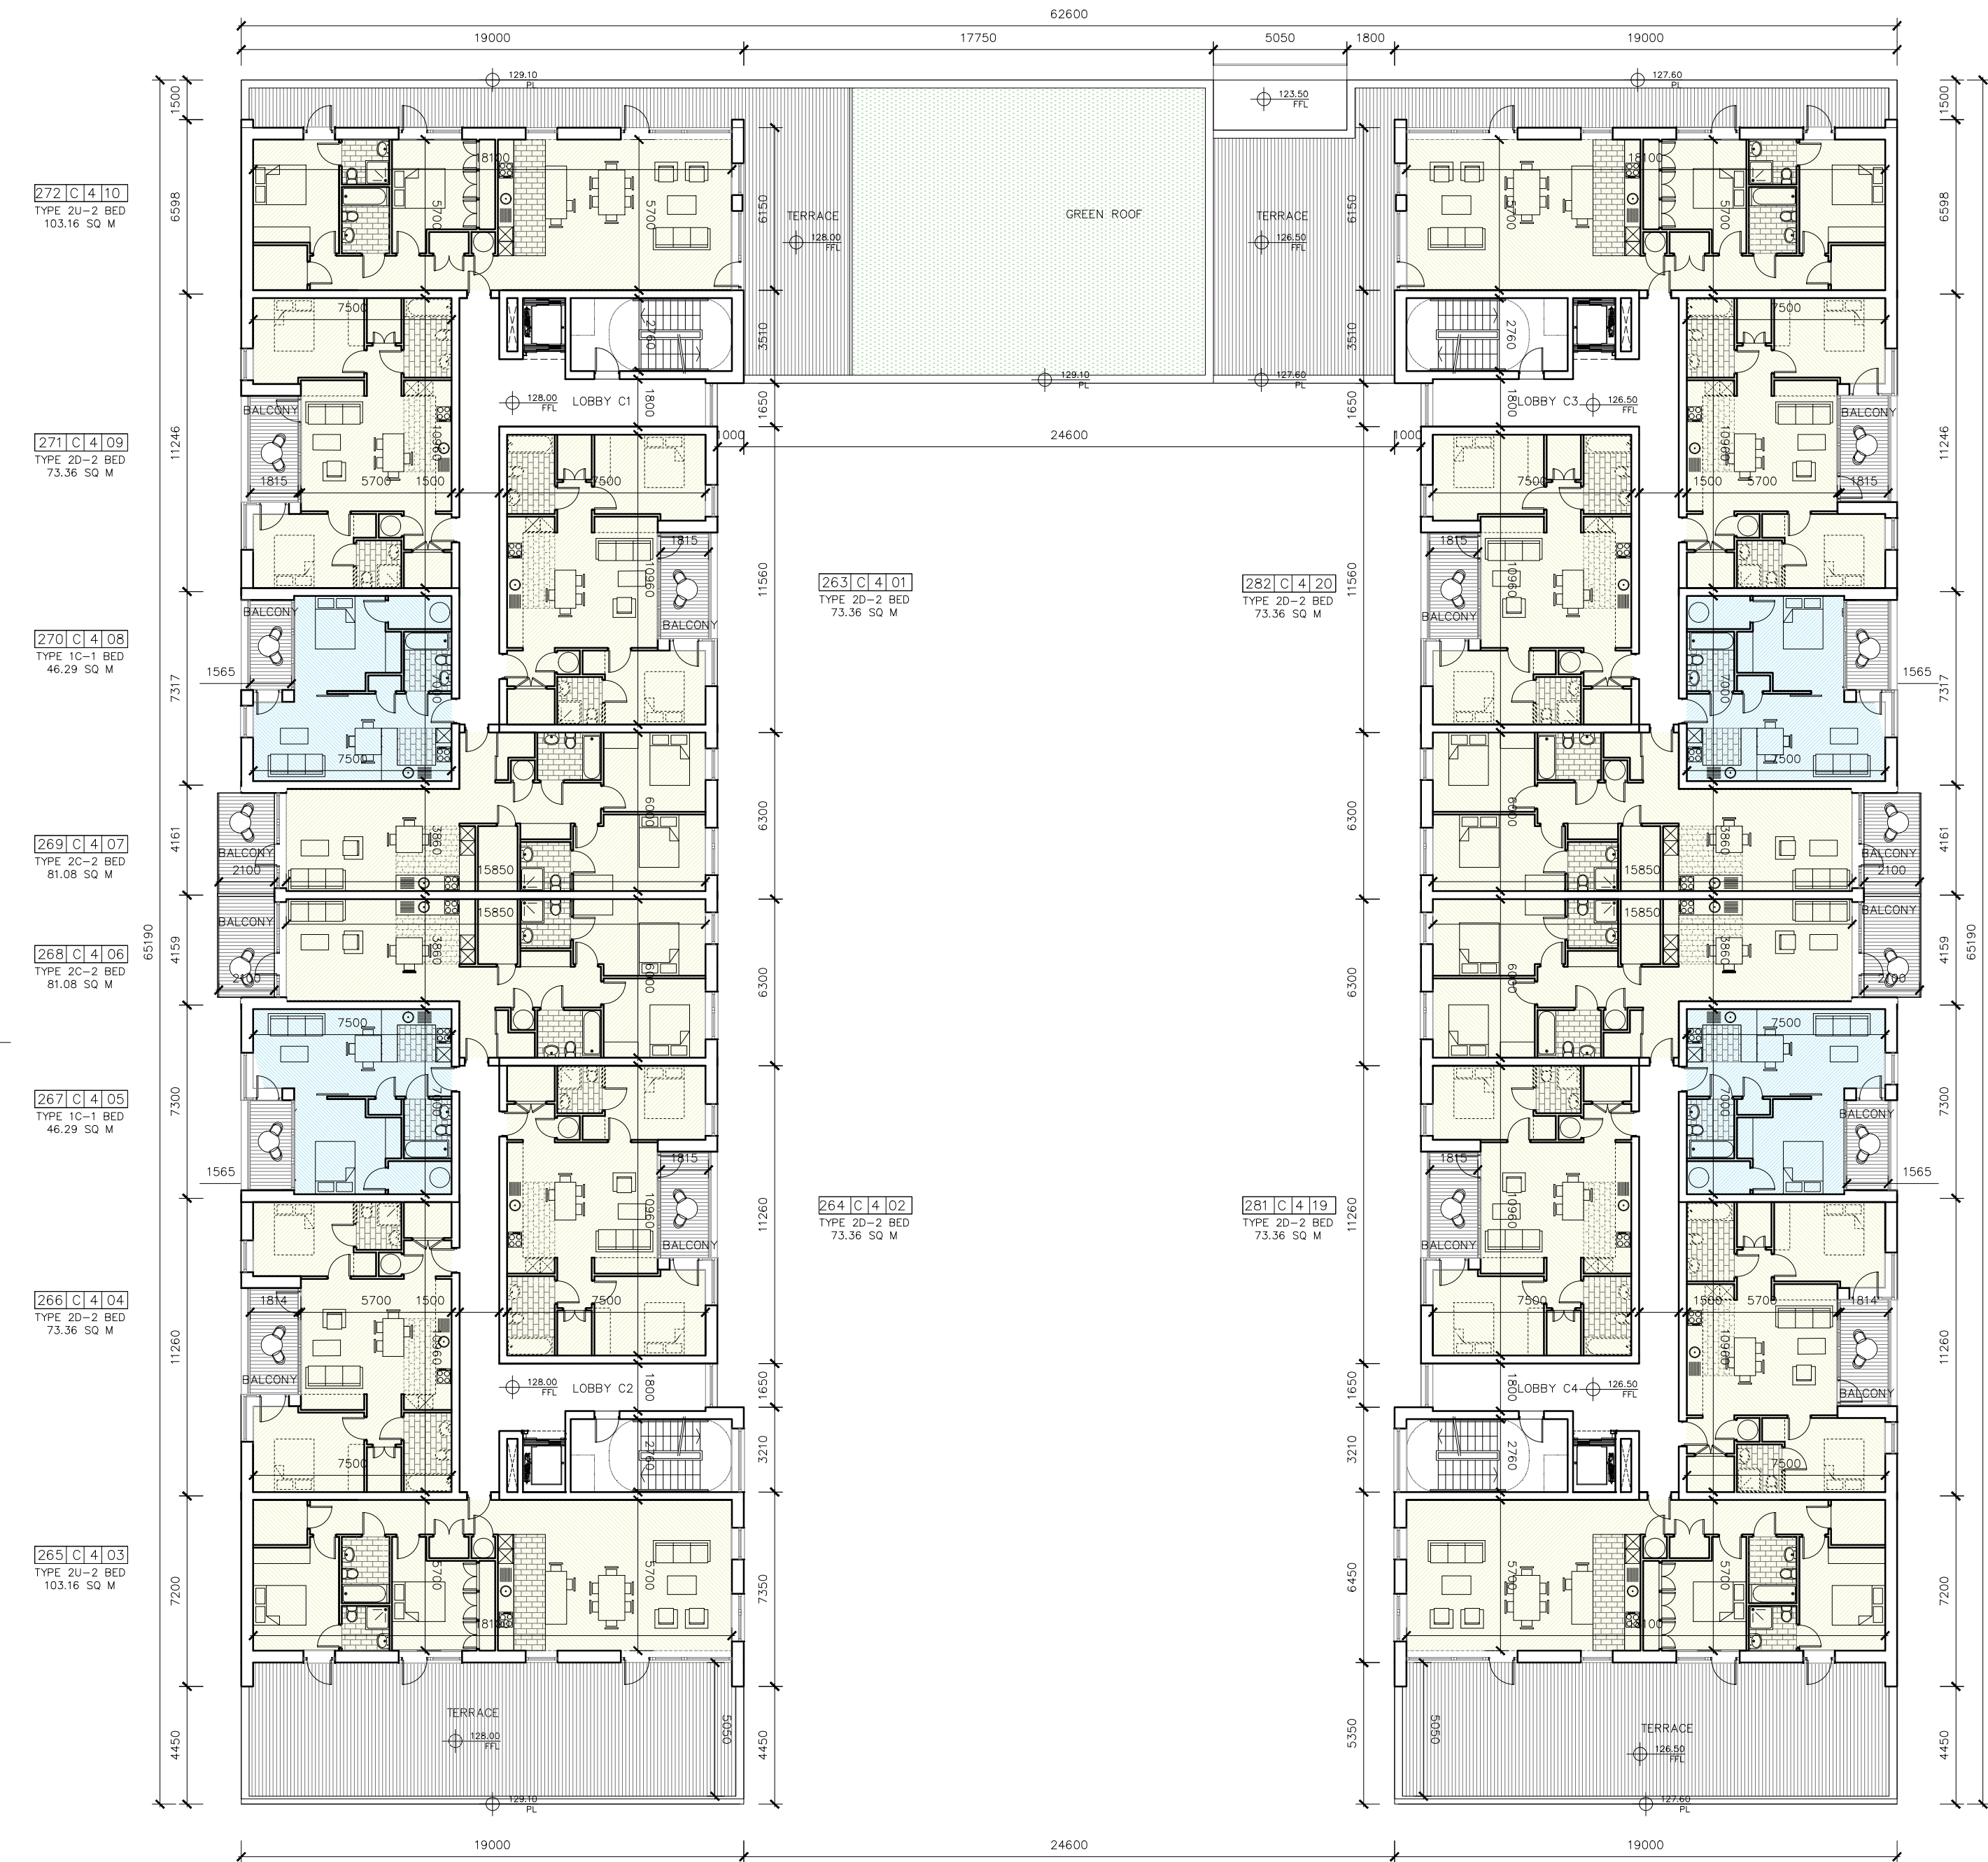


01 Proposed Fourth Floor Plan
C-PA-103/ 1:200

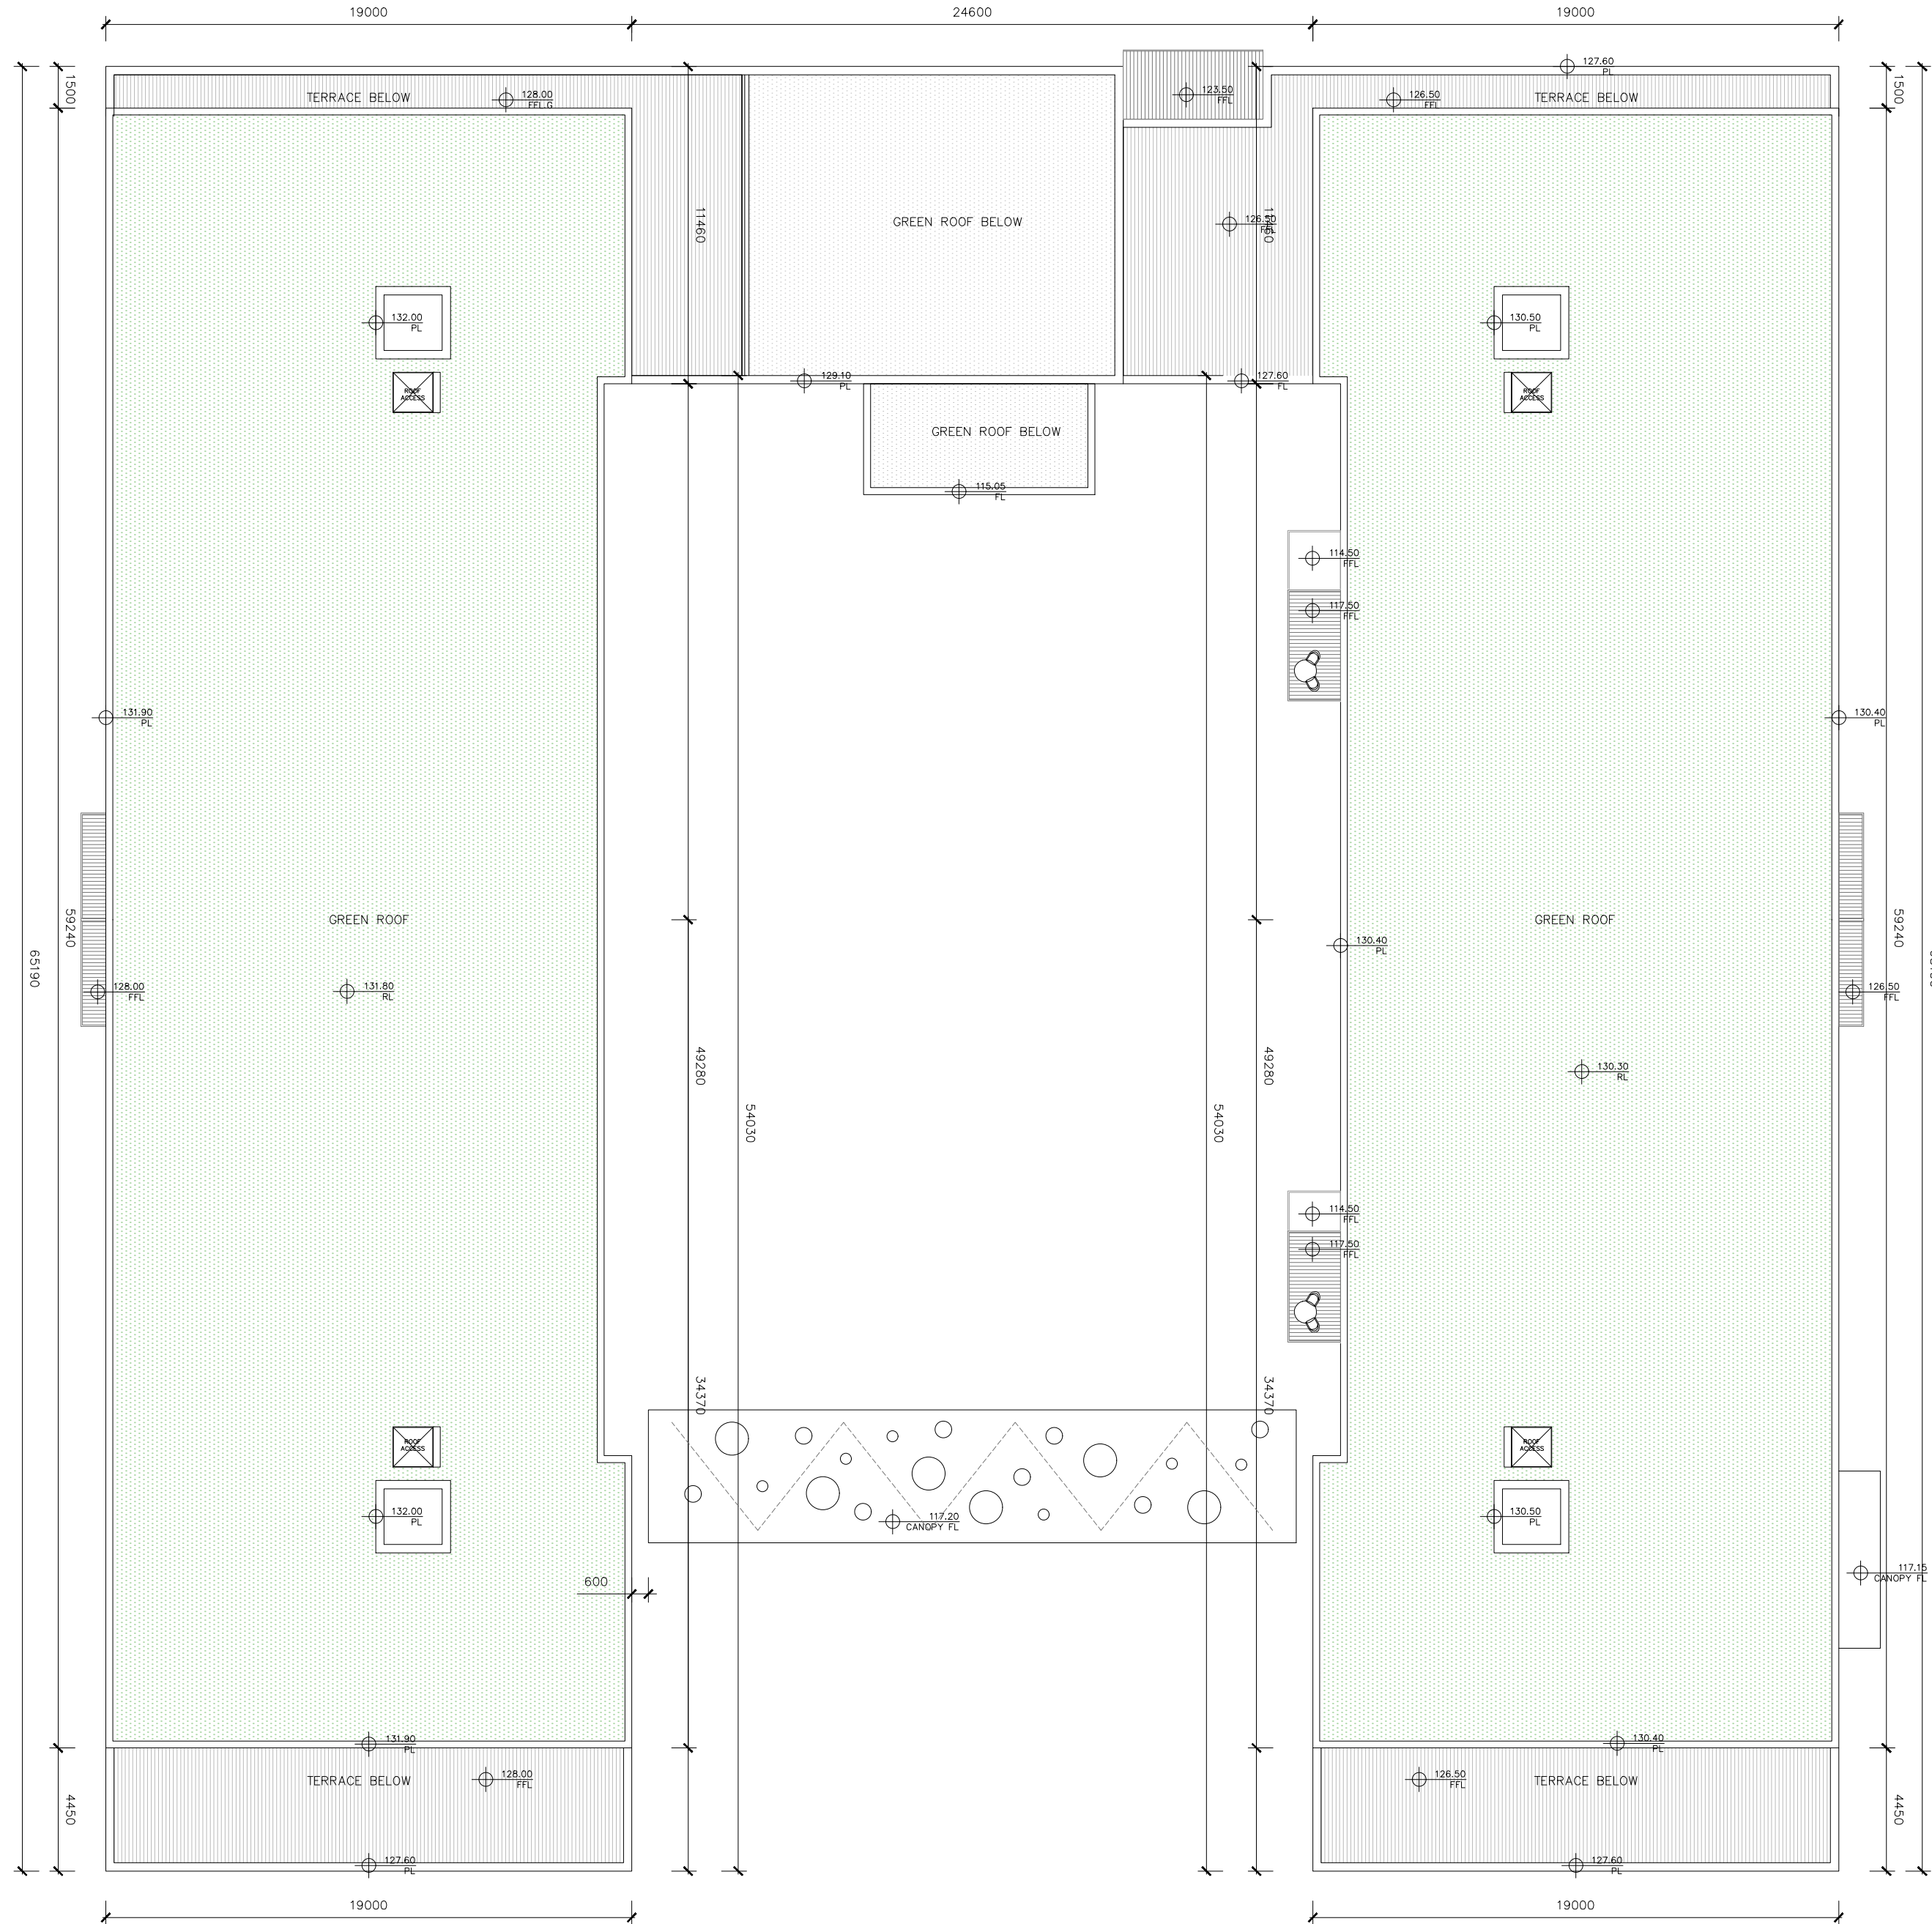


02 Proposed Roof Plan
C-PA-103/ 1:200

ISSUED FOR PLANNING ONLY, NOT FOR CONSTRUCTION

| | | | | | | |
|---|---|-----------------------------------------------------------------|--------------------------------------------------------|--------------------|------------------------|--|
| NOTES: Do not scale from this drawing. Any discrepancies found on site to be reported to Darmody Architects immediately. Any discrepancies found on drawings to be reported to Darmody Architects immediately. Refer to engineers drawings for structural details. All dimensions sized to blockwork. | NOTE: ALL DRAWINGS TO BE READ IN CONJUNCTION WITH DBFL CONSULTING ENGINEERS, CUNNANE STRATTON REYNOLDS LANDSCAPE ARCHITECTS & THE MECHANICAL & ELECTRICAL CONSULTING ENGINEERS DRAWINGS & SPECIFICATIONS. | | | | | |
| | Rev. | Description. | Date. | Initials. | | |
| | A | Minor modifications in response to Daylight / Sunlight analysis | 23/09/19 | A.B. | | |
| | XREF'S CAD REF. | | | | | |
| DRAWING KEY | | SCALE BAR 0 05 10m | | DRAWING KEY | NORTH POINT | |
| | | | | | | |
| 91 Townsend Street, Dublin 2 353 1 672 9907 info@darmodyarchitecture.com darmodyarchitecture.com | | | | | | |
| Rev. No. | Scale | Date | Dn. By | Chkd. By | Issue | |
| A | 1:200 @ A1 | 16/03/2018 | Adam Brzostek | Tim Darmody | PLANNING | |
| Project. Strategic Housing Development, Fortunestown Lane, Saggart, Co.Dublin. | | | Title. BLOCK C PROPOSED FOURTH FLOOR & ROOF PLAN | | | |
| Client. Greenacres Residential DAC | | | | | | |
| Dwg. No. C-PA-103 | | Job No. 1518-1 | | | | |

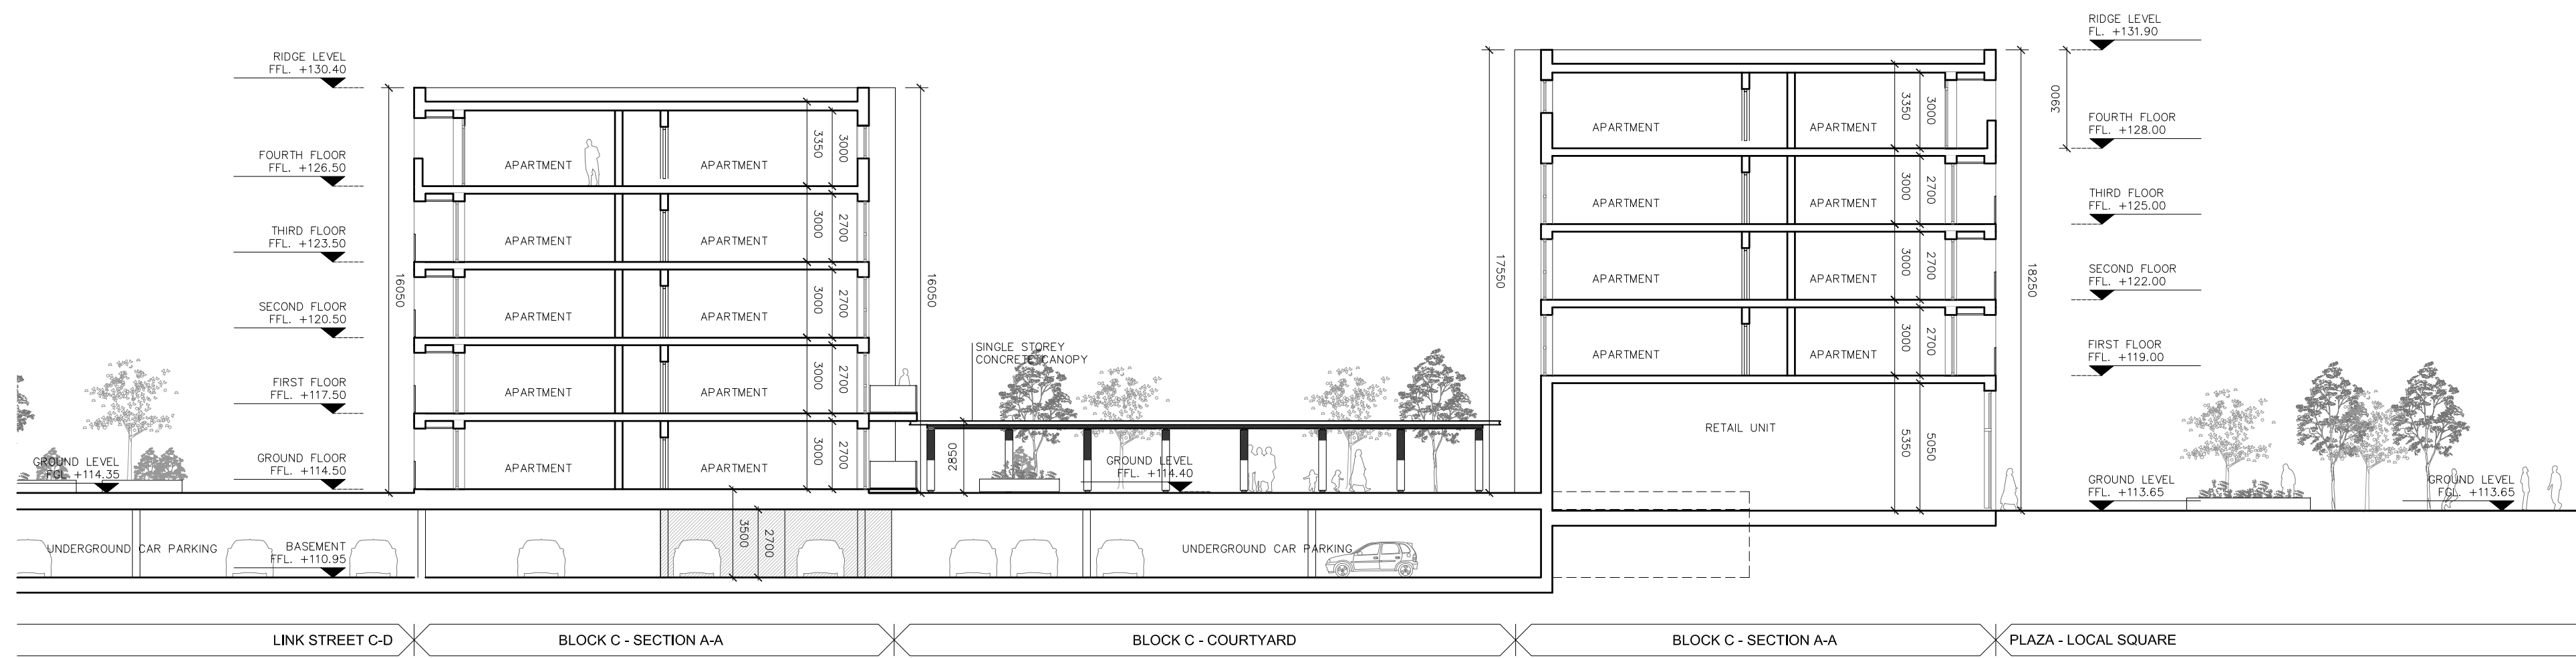

01 Proposed Section A-A
C-PA-200 1:200

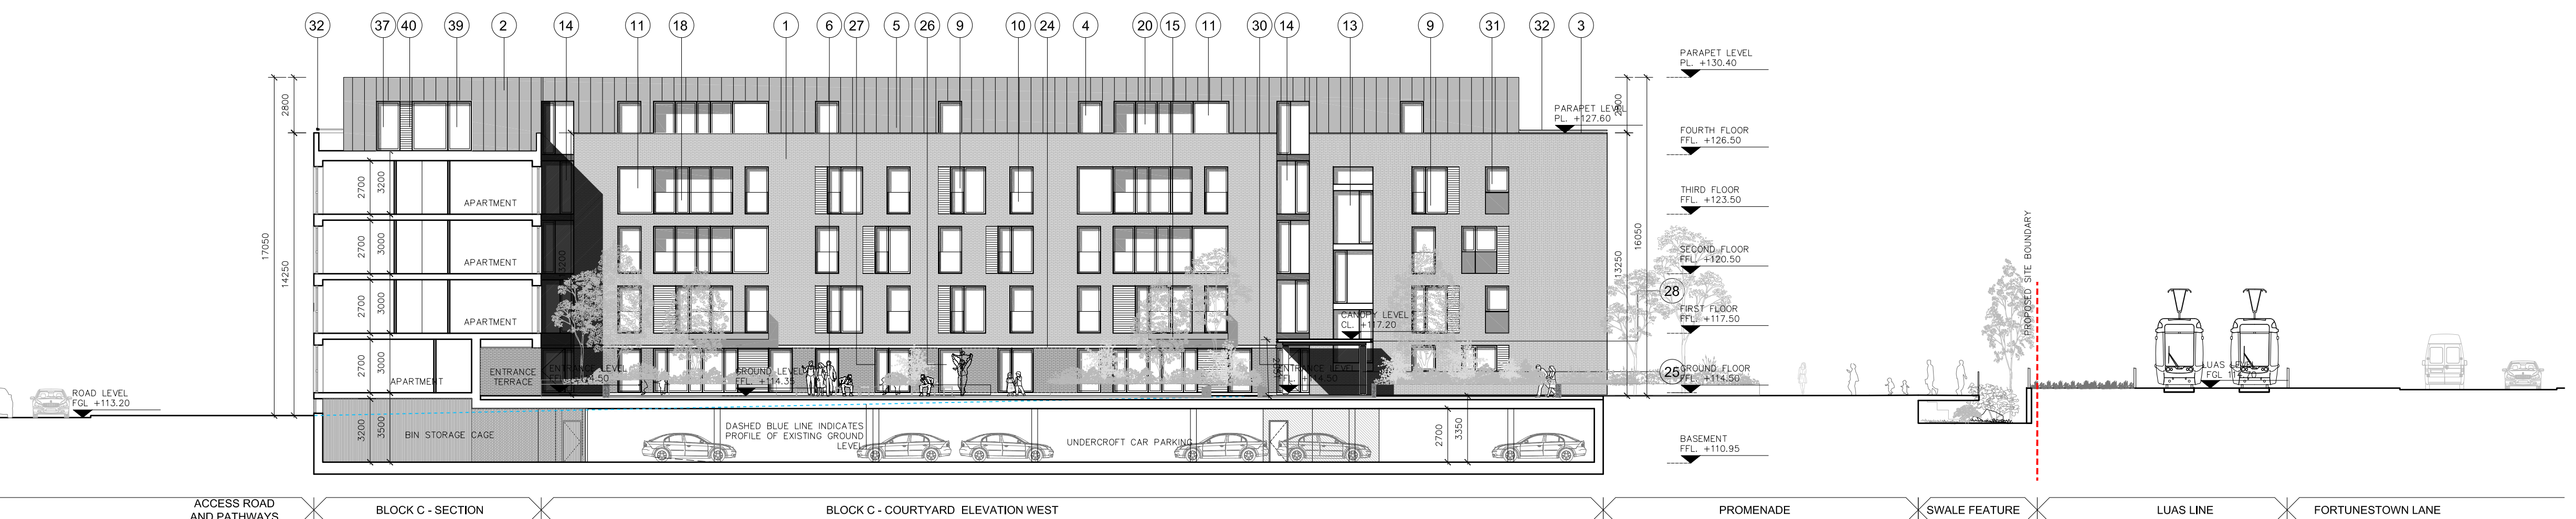

02 Proposed Section A-A
C-PA-200 1:200



03 Proposed Section C-C
C-PA-200 1:200

ISSUED FOR PLANNING ONLY, NOT FOR CONSTRUCTION

NOTES:

Do not scale from this drawing.

Any discrepancies found on site to be reported to Darmody Architects immediately.

Any discrepancies found on drawings to be reported to Darmody Architects immediately.

Refer to engineers drawings for structural details.


All dimensions sized to blockwork.

NOTE: ALL DRAWINGS TO BE READ IN CONJUNCTION WITH DBFL CONSULTING ENGINEERS, CUNNANE STRATTON REYNOLDS LANDSCAPE ARCHITECTS & THE MECHANICAL & ELECTRICAL CONSULTING ENGINEERS DRAWINGS & SPECIFICATIONS.


| Rev. | Description. | Date. | Initials. |
|------|-----------------------------------------------------------------|----------|-----------|
| A | Minor modifications in response to Daylight / Sunlight analysis | 23/09/19 | A.B. |

XREF'S
CAD REF.


DRAWING KEY

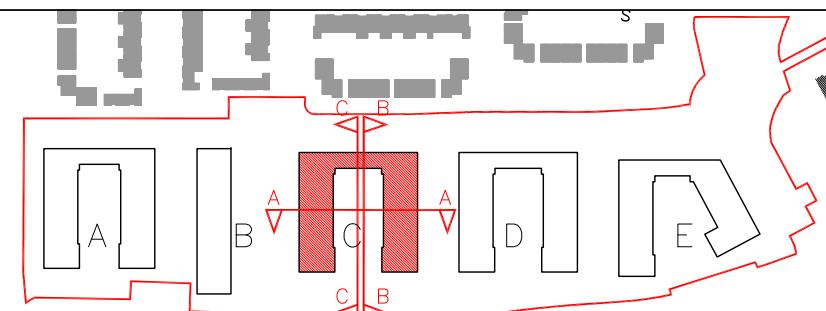

SCALE BAR

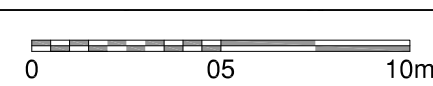

DRAWING KEY

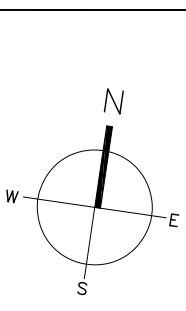

creative innovative flexible



darmody
architecture

91 Townsend Street, Dublin 2
353 1 672 9907
info@darmodyarchitecture.com
darmodyarchitecture.com


| Rev. No. | Scale | Date | Dm. By | Chkd. By | Issue |
|----------|------------|------------|---------------|-------------|----------|
| A | 1:200 @ A1 | 12/03/2018 | Adam Brzostek | Tim Darmody | PLANNING |

Project. Strategic Housing Development, Fortunestown Lane, Saggart, Co.Dublin.


Title. BLOCK C
PROPOSED SECTIONS

Client. Greenacres Residential DAC

| Dwg. No. | Job No. |
|----------|---------|
| C-PA-200 | 1518-1 |

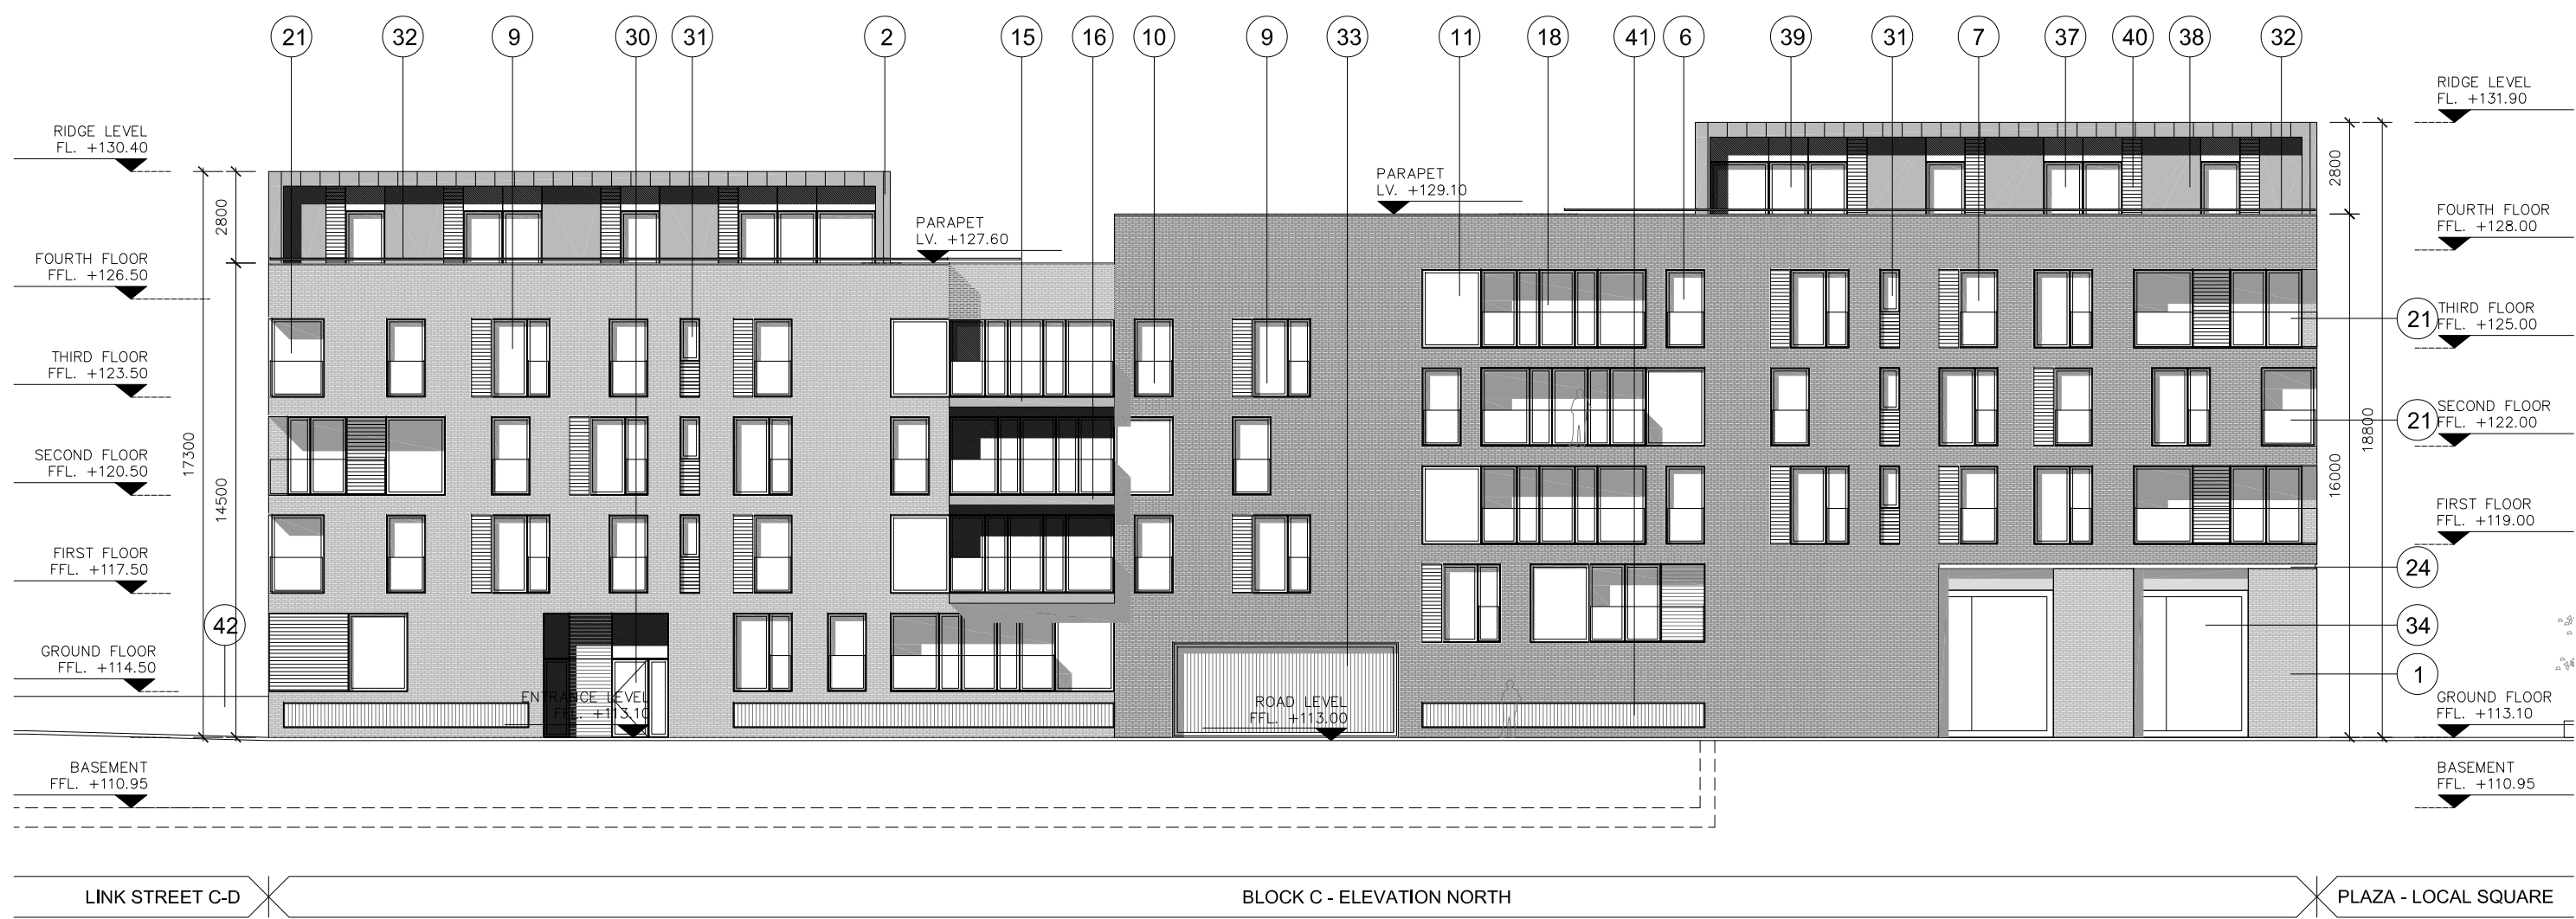

01 Proposed Elevation North
C-PA-300 1:200

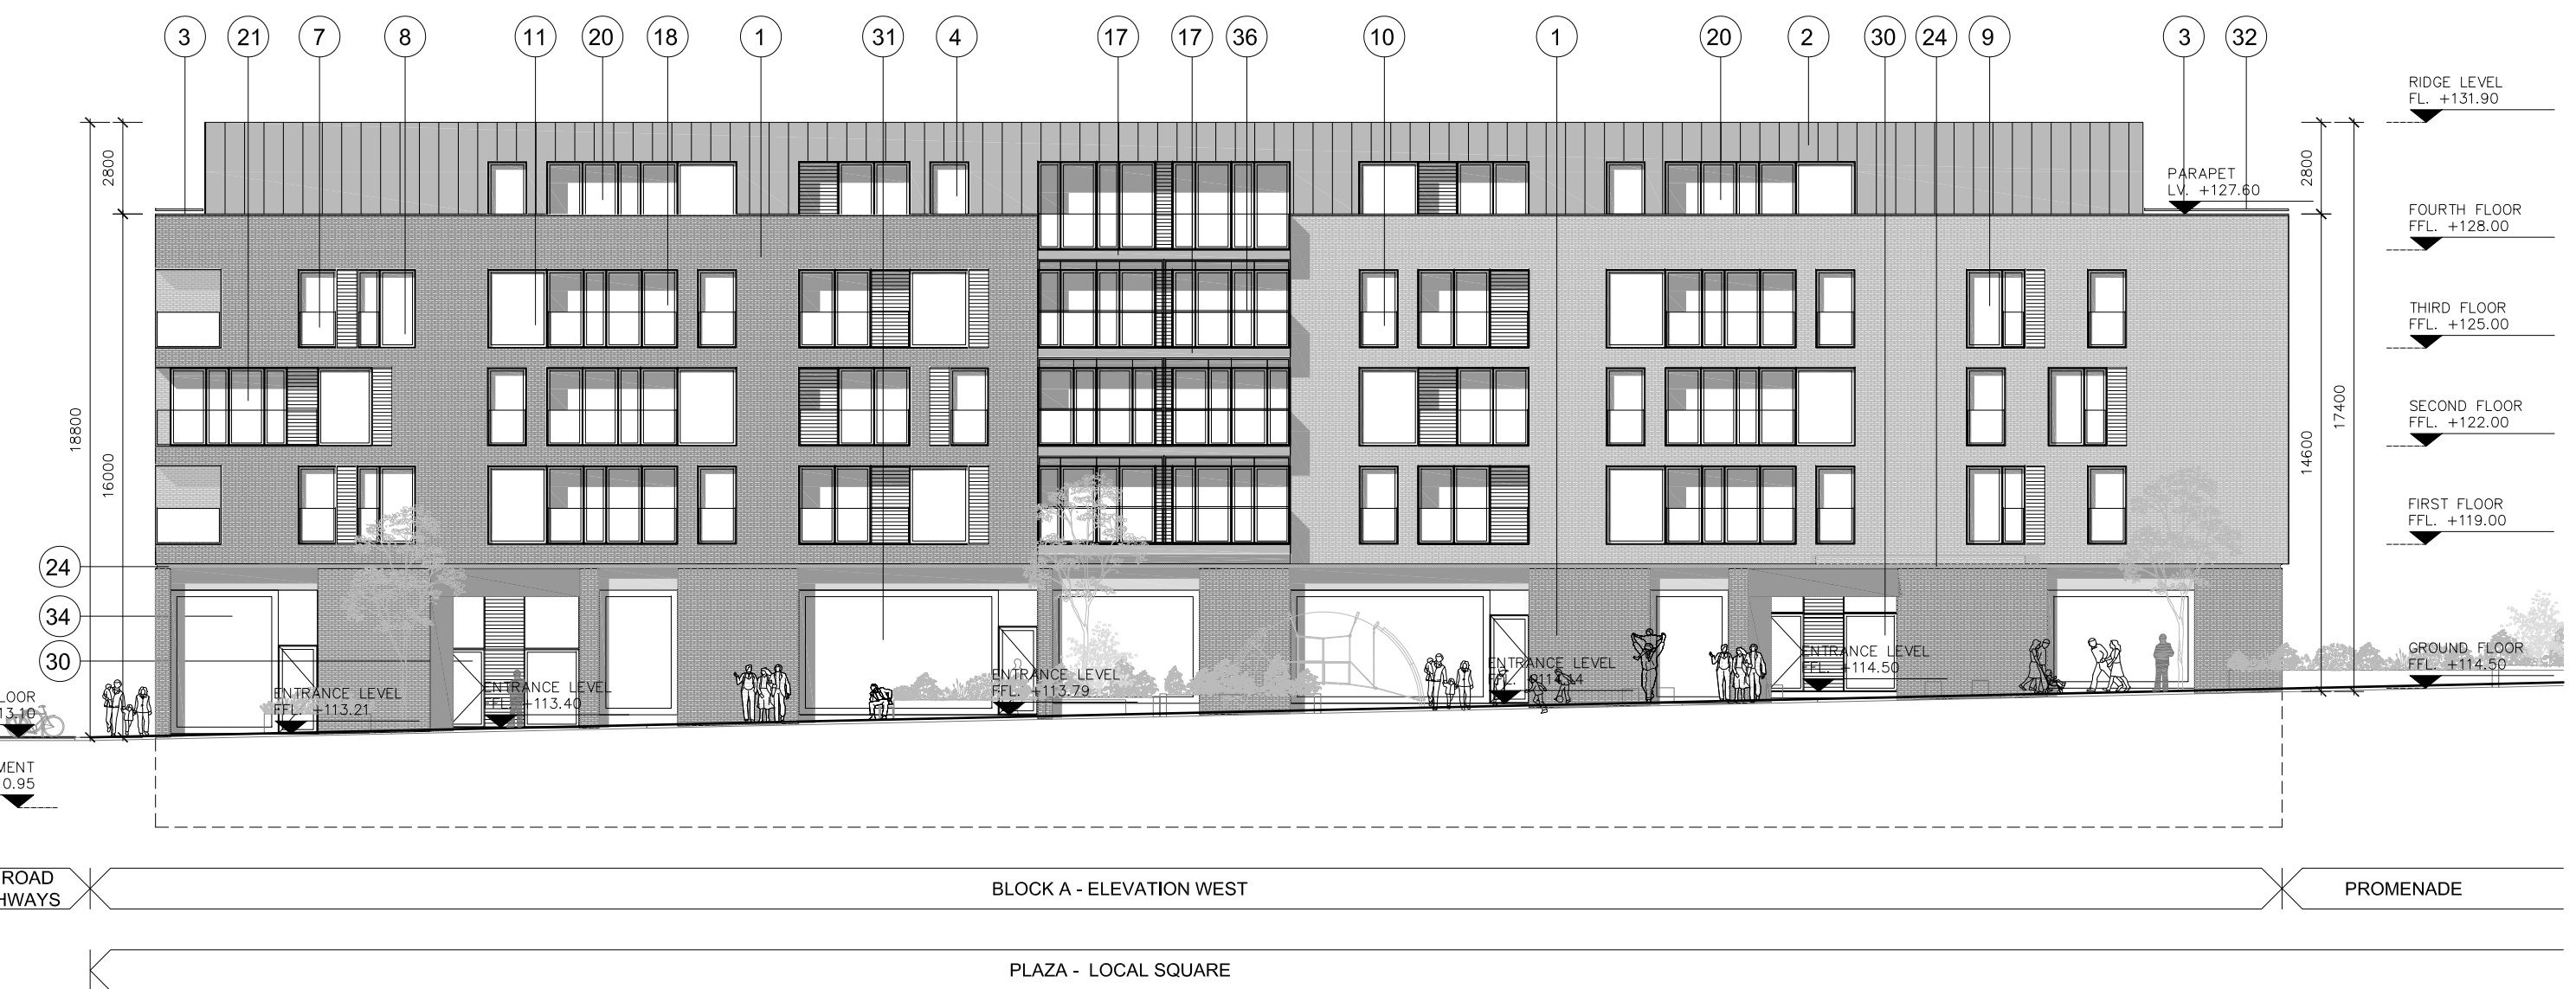

02 Proposed Elevation West
C-PA-300 1:200



03 Proposed Elevation South
C-PA-300 1:200



04 Proposed Elevation East
C-PA-300 1:200

ISSUED FOR PLANNING ONLY, NOT FOR CONSTRUCTION

NOTES:

Do not scale from this drawing.

Any discrepancies found on site to be reported to Darmody Architects immediately.

Any discrepancies found on drawings to be reported to Darmody Architects immediately.

Refer to engineers drawings for structural details.

All dimensions sized to blockwork.

NOTE: ALL DRAWINGS TO BE READ IN CONJUNCTION WITH DBFL CONSULTING ENGINEERS, CUNNANE STRATTON REYNOLDS LANDSCAPE ARCHITECTS & THE MECHANICAL & ELECTRICAL CONSULTING ENGINEERS DRAWINGS & SPECIFICATIONS.

| Rev. | Description. | Date. | Initials. |
|------|-----------------------------------------------------------------|----------|-----------|
| A | Minor modifications in response to Daylight / Sunlight analysis | 23/09/19 | A.B. |

XREF'S
CAD REF.

DRAWING KEY

SCALE BAR

0 05 10m

DRAWING KEY

NORTH POINT

creative innovative flexible

darmody
architecture

91 Townsend Street, Dublin 2
353 1 672 9907
info@darmodyarchitecture.com
darmodyarchitecture.com

| Rev. No. | Scale | Date | Dm. By | Chkd. By | Issue |
|----------|------------|------------|---------------|-------------|----------|
| A | 1:200 @ A1 | 12/03/2018 | Adam Brzostek | Tim Darmody | PLANNING |

Project.

Strategic Housing Development, Fortunestown Lane, Saggart, Co.Dublin.

Title.

BLOCK C
PROPOSED ELEVATIONS

Client.

Greenacres Residential DAC

Dwg. No.

C-PA-300

Job No.

1518-1



01 Proposed Ground Floor Plan
D-PA-101 1:200



02 Proposed First Floor Plan
D-PA-101 1:200

ISSUED FOR PLANNING ONLY, NOT FOR CONSTRUCTION

NOTES:

Do not scale from this drawing.

Any discrepancies found on site to be reported to Darnody Architects immediately.

Any discrepancies found on drawings to be reported to Darnody Architects immediately.

Refer to engineers drawings for structural details.

All dimensions sized to blockwork.

NOTE: ALL DRAWINGS TO BE READ IN CONJUNCTION WITH DBFL CONSULTING ENGINEERS, CUNNANE STRATTON REYNOLDS LANDSCAPE ARCHITECTS & THE MECHANICAL & ELECTRICAL CONSULTING ENGINEERS DRAWINGS & SPECIFICATIONS.

| Rev. | Description. | Date. | Initials. |
|------|-----------------------------------------------------------------|----------|-----------|
| A | Minor modifications in response to Daylight / Sunlight analysis | 23/09/19 | A.B. |

XREF'S
CAD REF.

DRAWING KEY

SCALE BAR

DRAWING KEY

NORTH POINT

creative innovative flexible

darnody
architecture

91 Townsend Street, Dublin 2
353 1 672 9907
info@darnodyarchitecture.com
darnodyarchitecture.com

| Rev. No. | Scale | Date | Dn. By | Chkd. By | Issue |
|----------|------------|------------|---------------|-------------|----------|
| A | 1:200 @ A1 | 16/03/2018 | Adam Brzostek | Tim Darnody | PLANNING |

| Project. | Strategic Housing Development, Fortunestown Lane, Saggart, Co.Dublin. |
|----------|-----------------------------------------------------------------------|
| Title. | BLOCK D PROPOSED GROUND & FIRST FLOOR PLAN |
| Client. | Greenacres Residential DAC |
| Dwg. No. | D-PA-101 |
| Job No. | 1518-1 |