

NOTES:

Do not scale from this drawing.

Any discrepancies found on site to be reported to Darmody Architects immediately.


Any discrepancies found on drawing to be reported to Darmody Architects immediately.


Refer to engineers drawings for structural details.

All dimensions sized to blockwork.


NOTE: ALL DRAWINGS TO BE READ IN CONJUNCTION WITH DBFL CONSULTING ENGINEERS, CUNNANE STRATTON REYNOLDS LANDSCAPE ARCHITECTS & THE MECHANICAL & ELECTRICAL CONSULTING ENGINEERS DRAWINGS & SPECIFICATIONS.

Rev.	Description.	Date.	Initials.
A	Minor modifications in response to Daylight / Sunlight analysis	23/09/19	A.B.
XREF'S CAD, BFF			

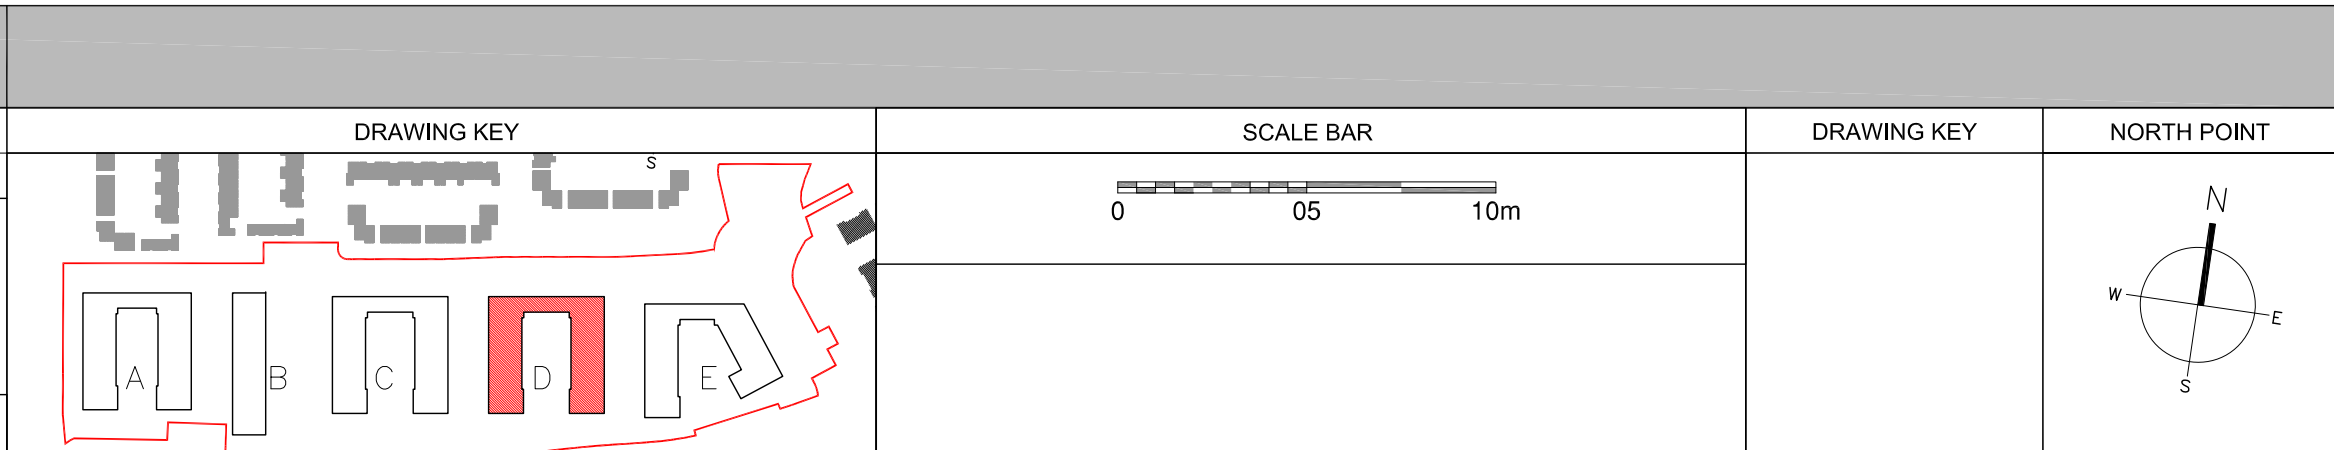




creative innovative flexible




91 Townsend Street, Dublin 2
353 1 672 9907
info@darmodyarchitecture.com
darmodyarchitecture.com




ROYAL INSTITUTE OF THE ARCHITECTS OF IRELAND
FOUNDED 1831

Project.	Strategic Housing Development, Fortunestown Lane, Saggart, Co.Dublin.		
Title.	BLOCK D PROPOSED SECOND & THIRD FLOOR PLAN		
Client.	Greenacres Residential DAC		
Dwg. No.	D-PA-102	Job No.	1518-1

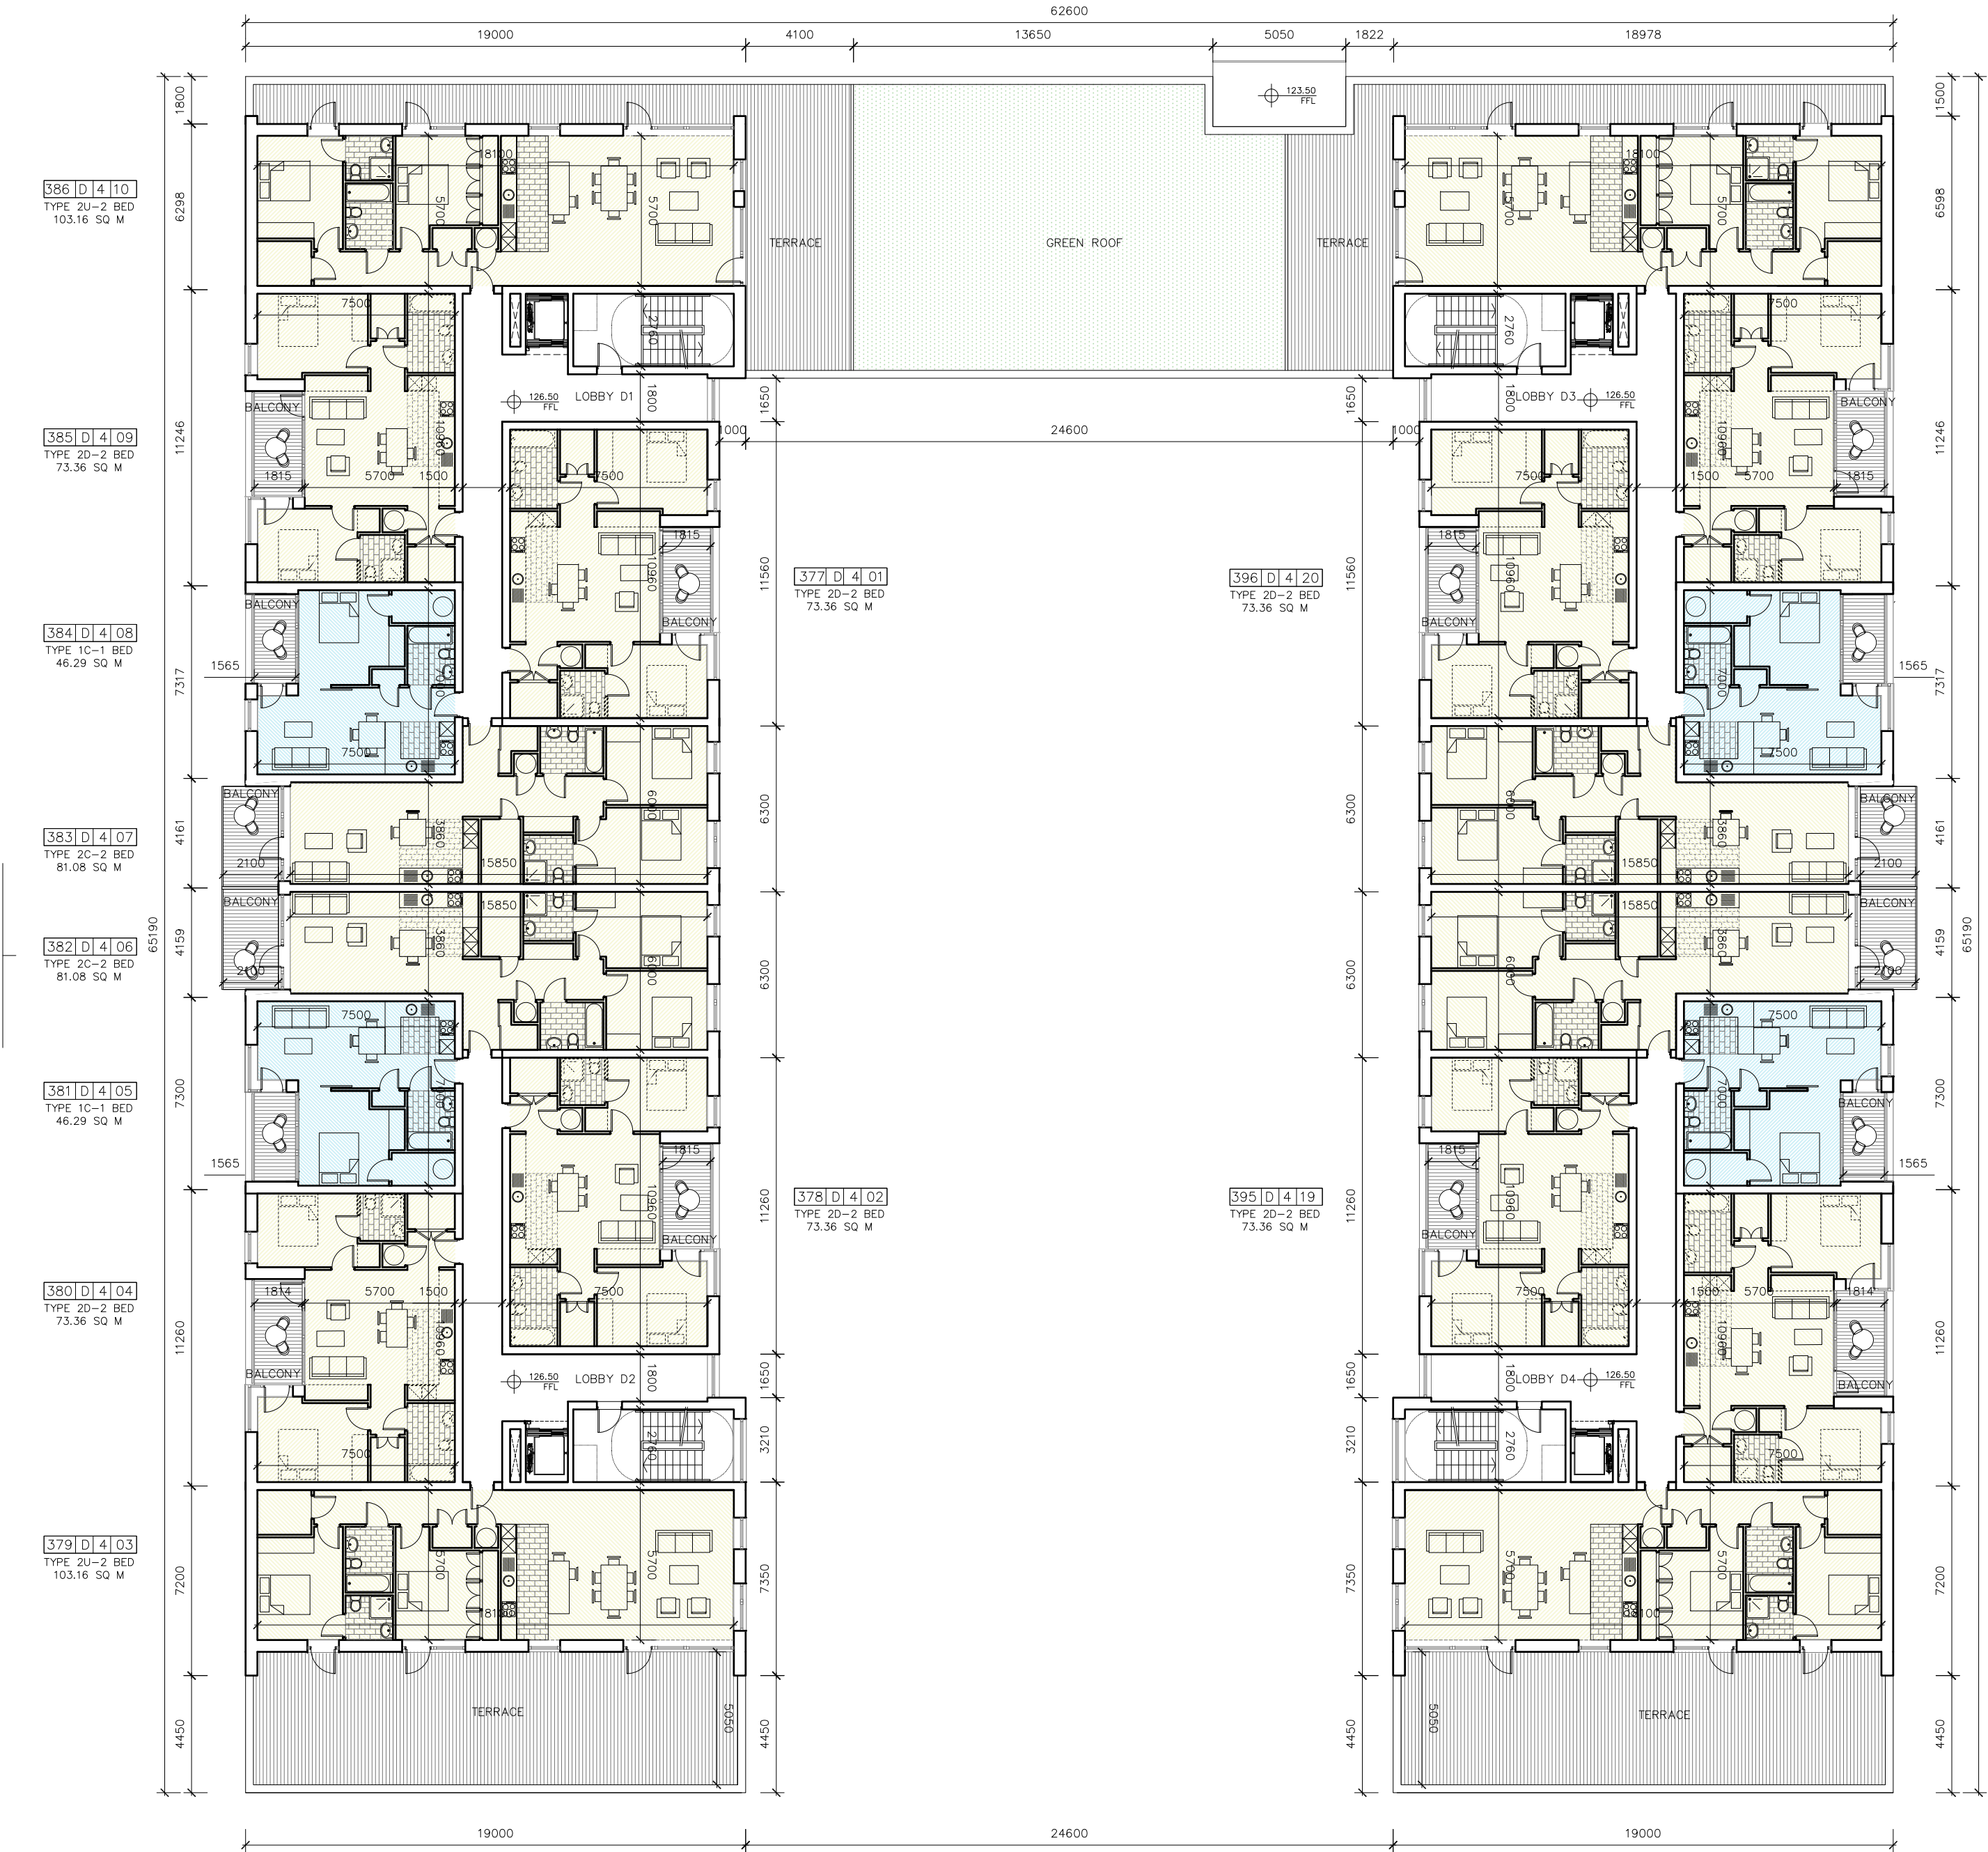


01 Proposed Fourth Floor Plan
D-PA-103 1:200

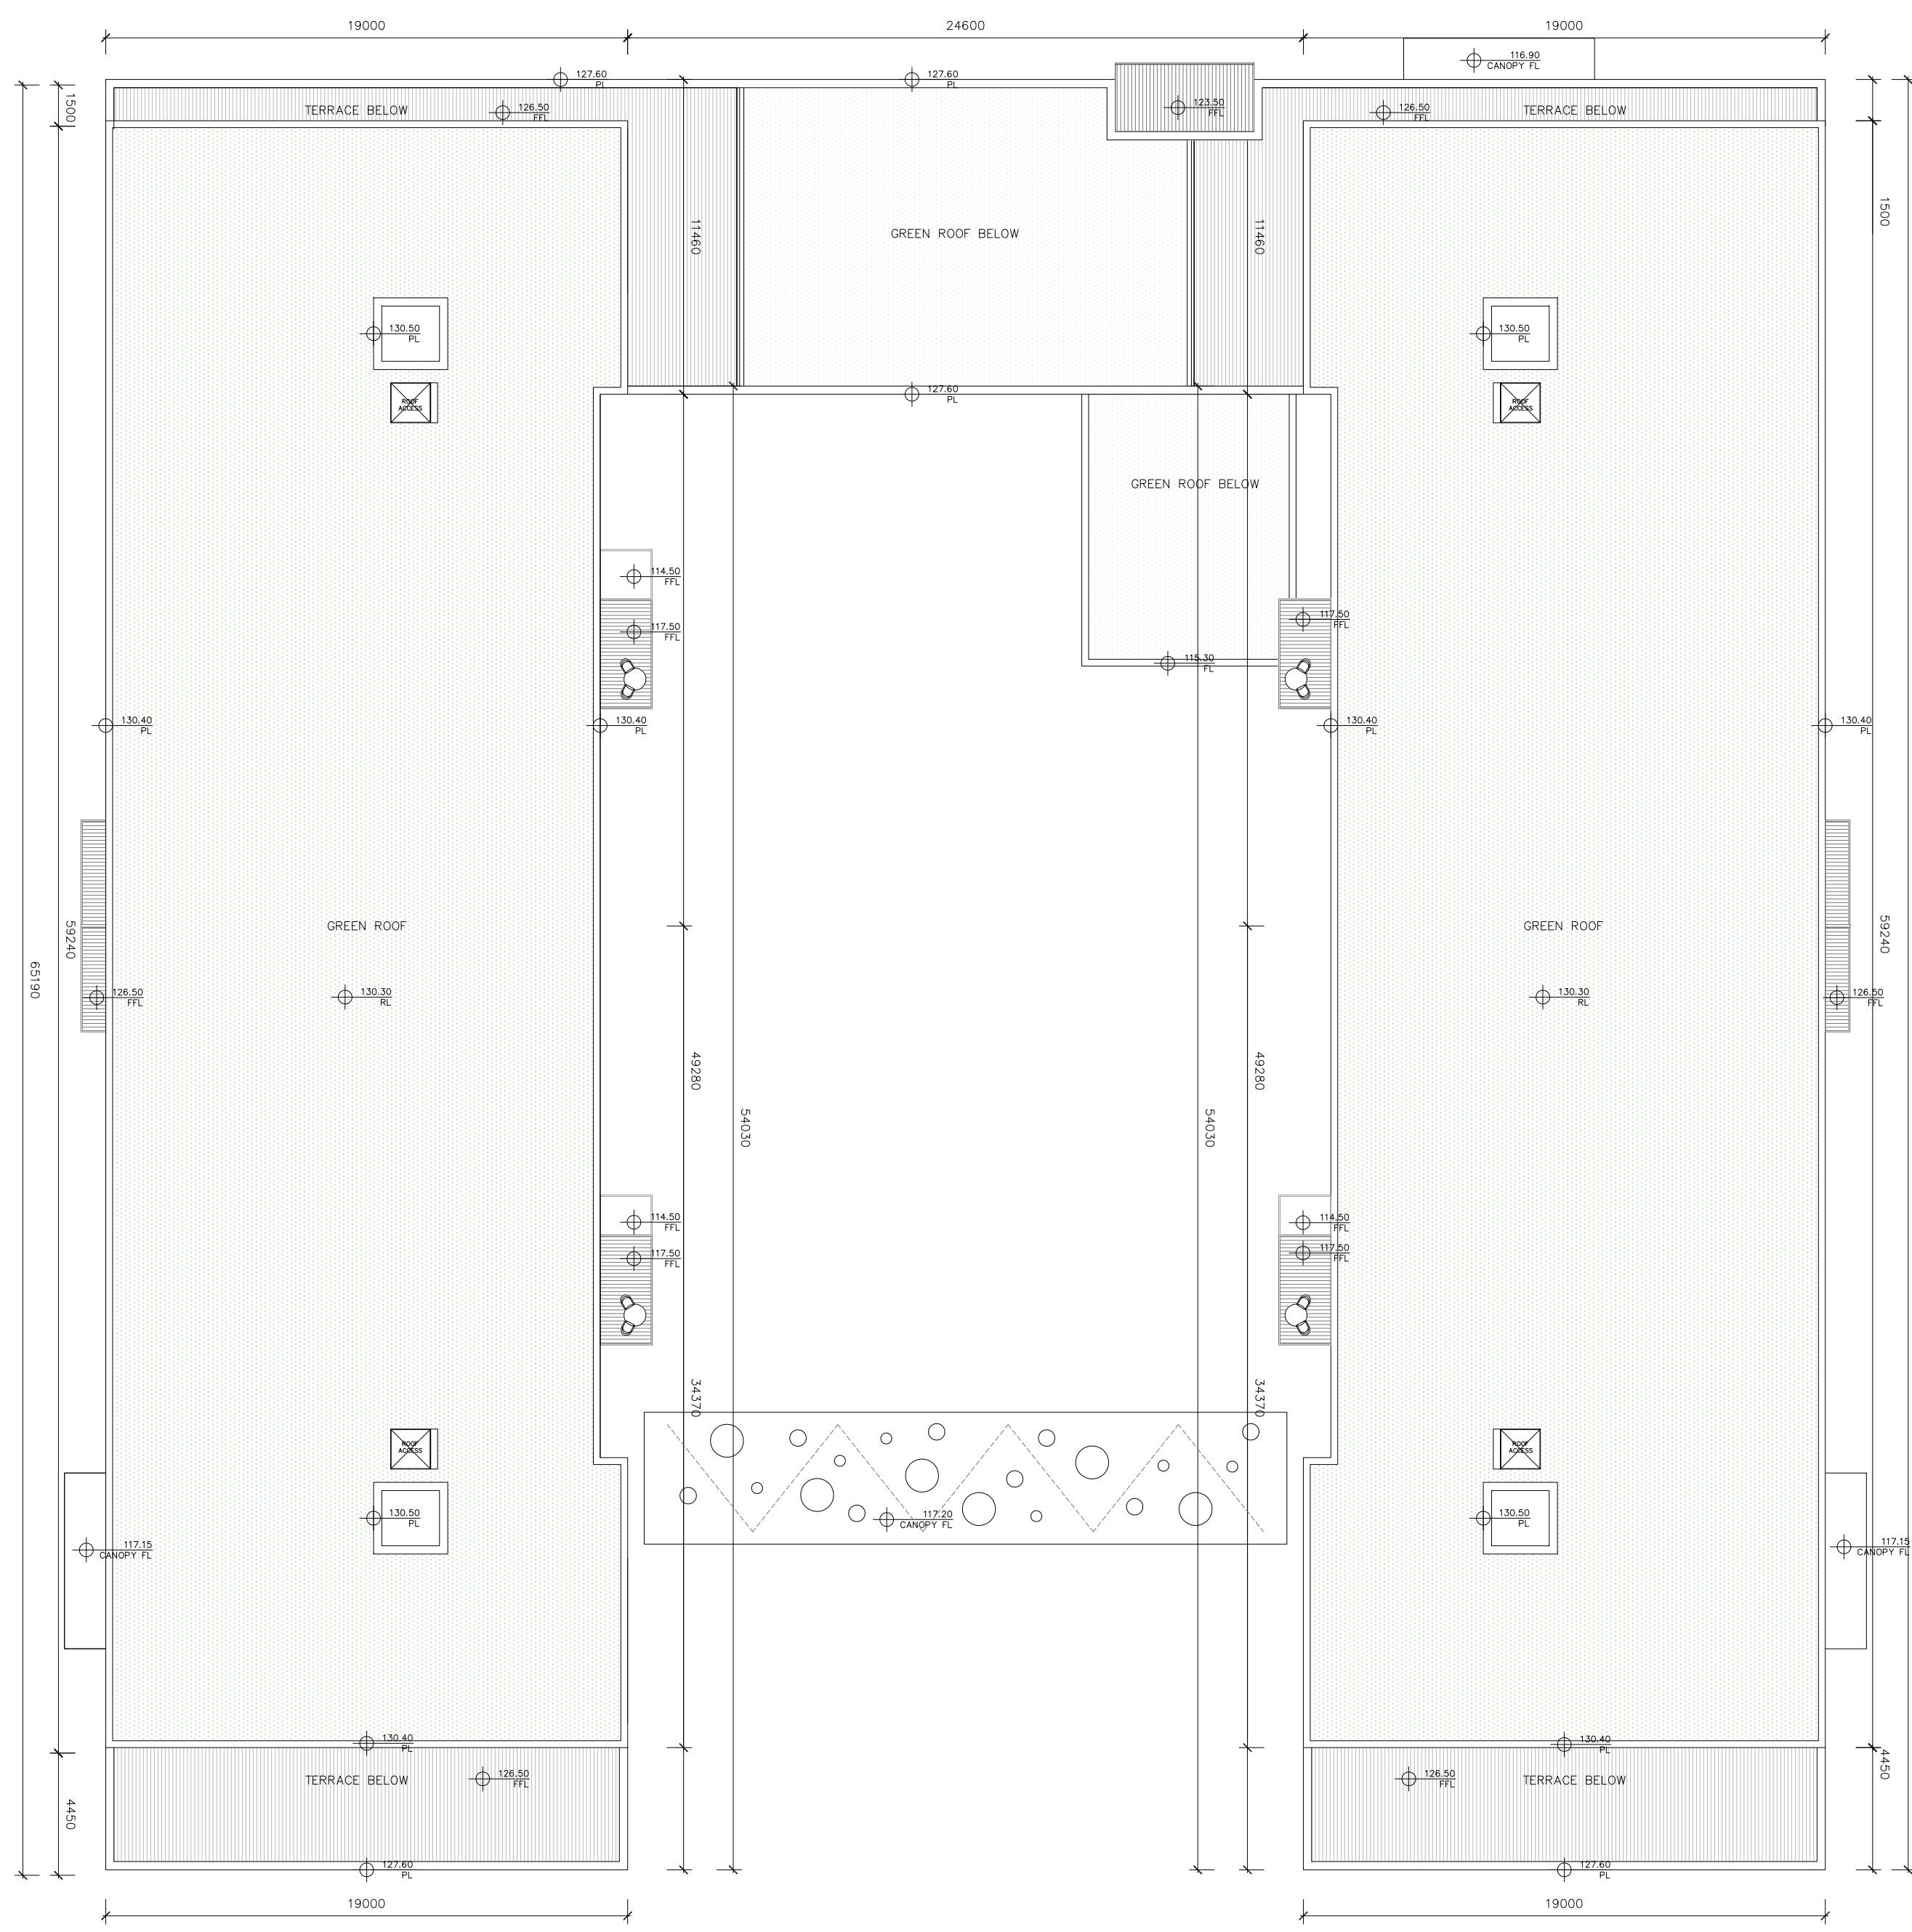

02 Proposed Roof Plan
D-PA-103 1:200

ISSUED FOR PLANNING ONLY, NOT FOR CONSTRUCTION

<p>NOTES:</p> <p>Do not scale from this drawing.</p> <p>Any discrepancies found on site to be reported to Darmody Architects immediately.</p> <p>Any discrepancies found on drawings to be reported to Darmody Architects immediately.</p> <p>Refer to engineers drawings for structural details.</p> <p>All dimensions sized to blockwork.</p>	<p>NOTE: ALL DRAWINGS TO BE READ IN CONJUNCTION WITH DBFL CONSULTING ENGINEERS, CUNNANE STRATTON REYNOLDS LANDSCAPE ARCHITECTS & THE MECHANICAL & ELECTRICAL CONSULTING ENGINEERS DRAWINGS & SPECIFICATIONS.</p> <table><tr><th>Rev.</th><th>Description.</th><th>Date.</th><th>Initials.</th></tr><tr><td>A</td><td>Minor modifications in response to Daylight / Sunlight analysis</td><td>23/09/19</td><td>A.B.</td></tr></table>			Rev.	Description.	Date.	Initials.	A	Minor modifications in response to Daylight / Sunlight analysis	23/09/19	A.B.	<p>DRAWING KEY</p>		<p>SCALE BAR</p>		<p>DRAWING KEY</p>		<p>NORTH POINT</p>		<p>creative innovative flexible</p> <p>darmody architecture</p> <p>91 Townsend Street, Dublin 2 353 1 672 9907 info@darmodyarchitecture.com darmodyarchitecture.com</p>	<p>Project. Strategic Housing Development, Fortunestown Lane, Saggart, Co.Dublin.</p>		
	Rev.	Description.	Date.	Initials.																			
	A	Minor modifications in response to Daylight / Sunlight analysis	23/09/19	A.B.																			
											<p>Title. BLOCK D PROPOSED FOURTH FLOOR & ROOF PLAN</p>												
										<p>Client. Greenacres Residential DAC</p>													
										<p>Dwg. No. D-PA-103</p>	<p>Job No. 1518-1</p>												
<table><tr><th>Rev. No.</th><th>Scale</th><th>Date</th><th>Dm. By</th><th>Chkd. By</th><th>Issue</th></tr><tr><td>A</td><td>1:200 @ A1</td><td>16/03/2018</td><td>Adam Brzostek</td><td>Tim Darmody</td><td>PLANNING</td></tr></table>		Rev. No.	Scale	Date	Dm. By	Chkd. By	Issue	A	1:200 @ A1	16/03/2018	Adam Brzostek	Tim Darmody	PLANNING										
Rev. No.	Scale	Date	Dm. By	Chkd. By	Issue																		
A	1:200 @ A1	16/03/2018	Adam Brzostek	Tim Darmody	PLANNING																		

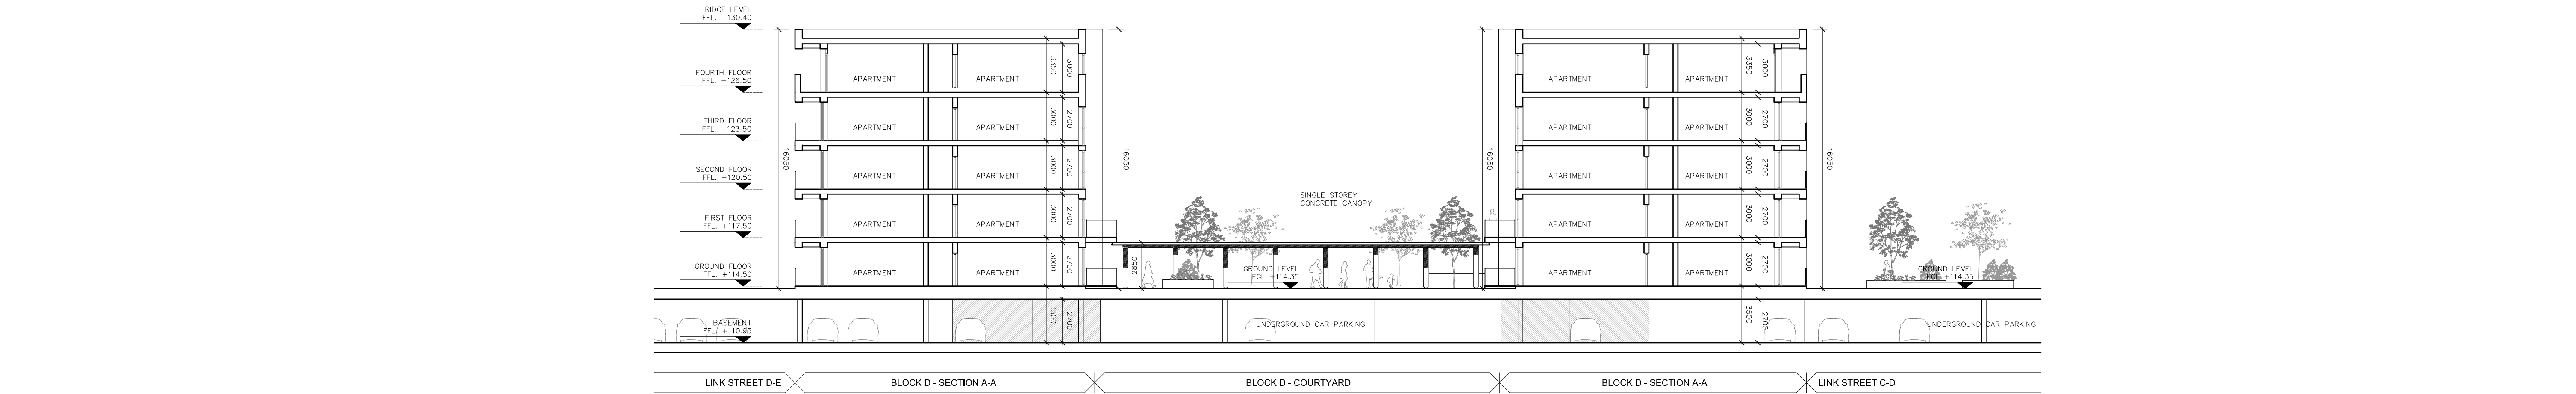

01 Proposed Section A-A
D-PA-200 1:200



02 Proposed Section B-B
D-PA-200 1:200



03 Proposed Section C-C
D-PA-200 1:200

ISSUED FOR PLANNING ONLY, NOT FOR CONSTRUCTION

NOTES:

Do not scale from this drawing.

Any discrepancies found on site to be reported to Darmody Architects immediately.

Any discrepancies found on drawings to be reported to Darmody Architects immediately.





Refer to engineers drawings for structural details.

All dimensions sized to blockwork.

NOTE: ALL DRAWINGS TO BE READ IN CONJUNCTION WITH DBFL CONSULTING ENGINEERS, CUNNANE STRATTON REYNOLDS LANDSCAPE ARCHITECTS & THE MECHANICAL & ELECTRICAL CONSULTING ENGINEERS DRAWINGS & SPECIFICATIONS.

Rev.	Description.	Date.	Initials.
A	Minor modifications in response to Daylight / Sunlight analysis	23/09/19	A.B.

XREF'S
CAD REF.

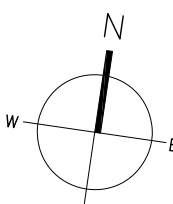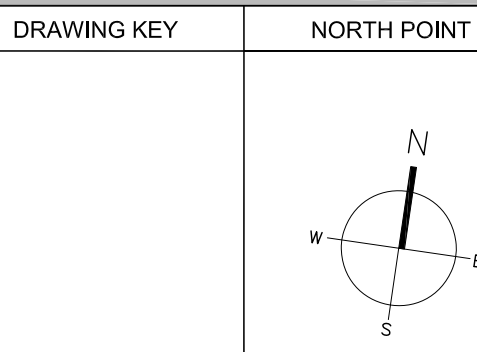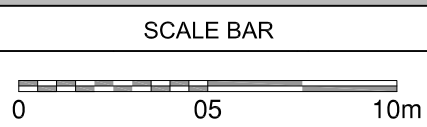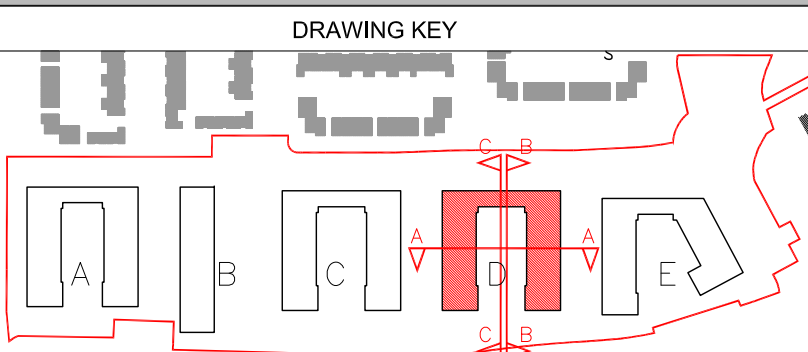

creative innovative flexible



darmody
architecture

91 Townsend Street, Dublin 2
353 1 672 9907
info@darmodyarchitecture.com
darmodyarchitecture.com

Rev. No.	Scale	Date	Dm. By	Chkd. By	Issue
A	1:200 @ A1	12/03/2018	Adam Brzostek	Tim Darmody	PLANNING


Project. Strategic Housing Development, Fortunestown Lane, Saggart, Co.Dublin.

Title. BLOCK D
PROPOSED SECTIONS


Client. Greenacres Residential DAC

Dwg. No. D-PA-200


Job No. 1518-1

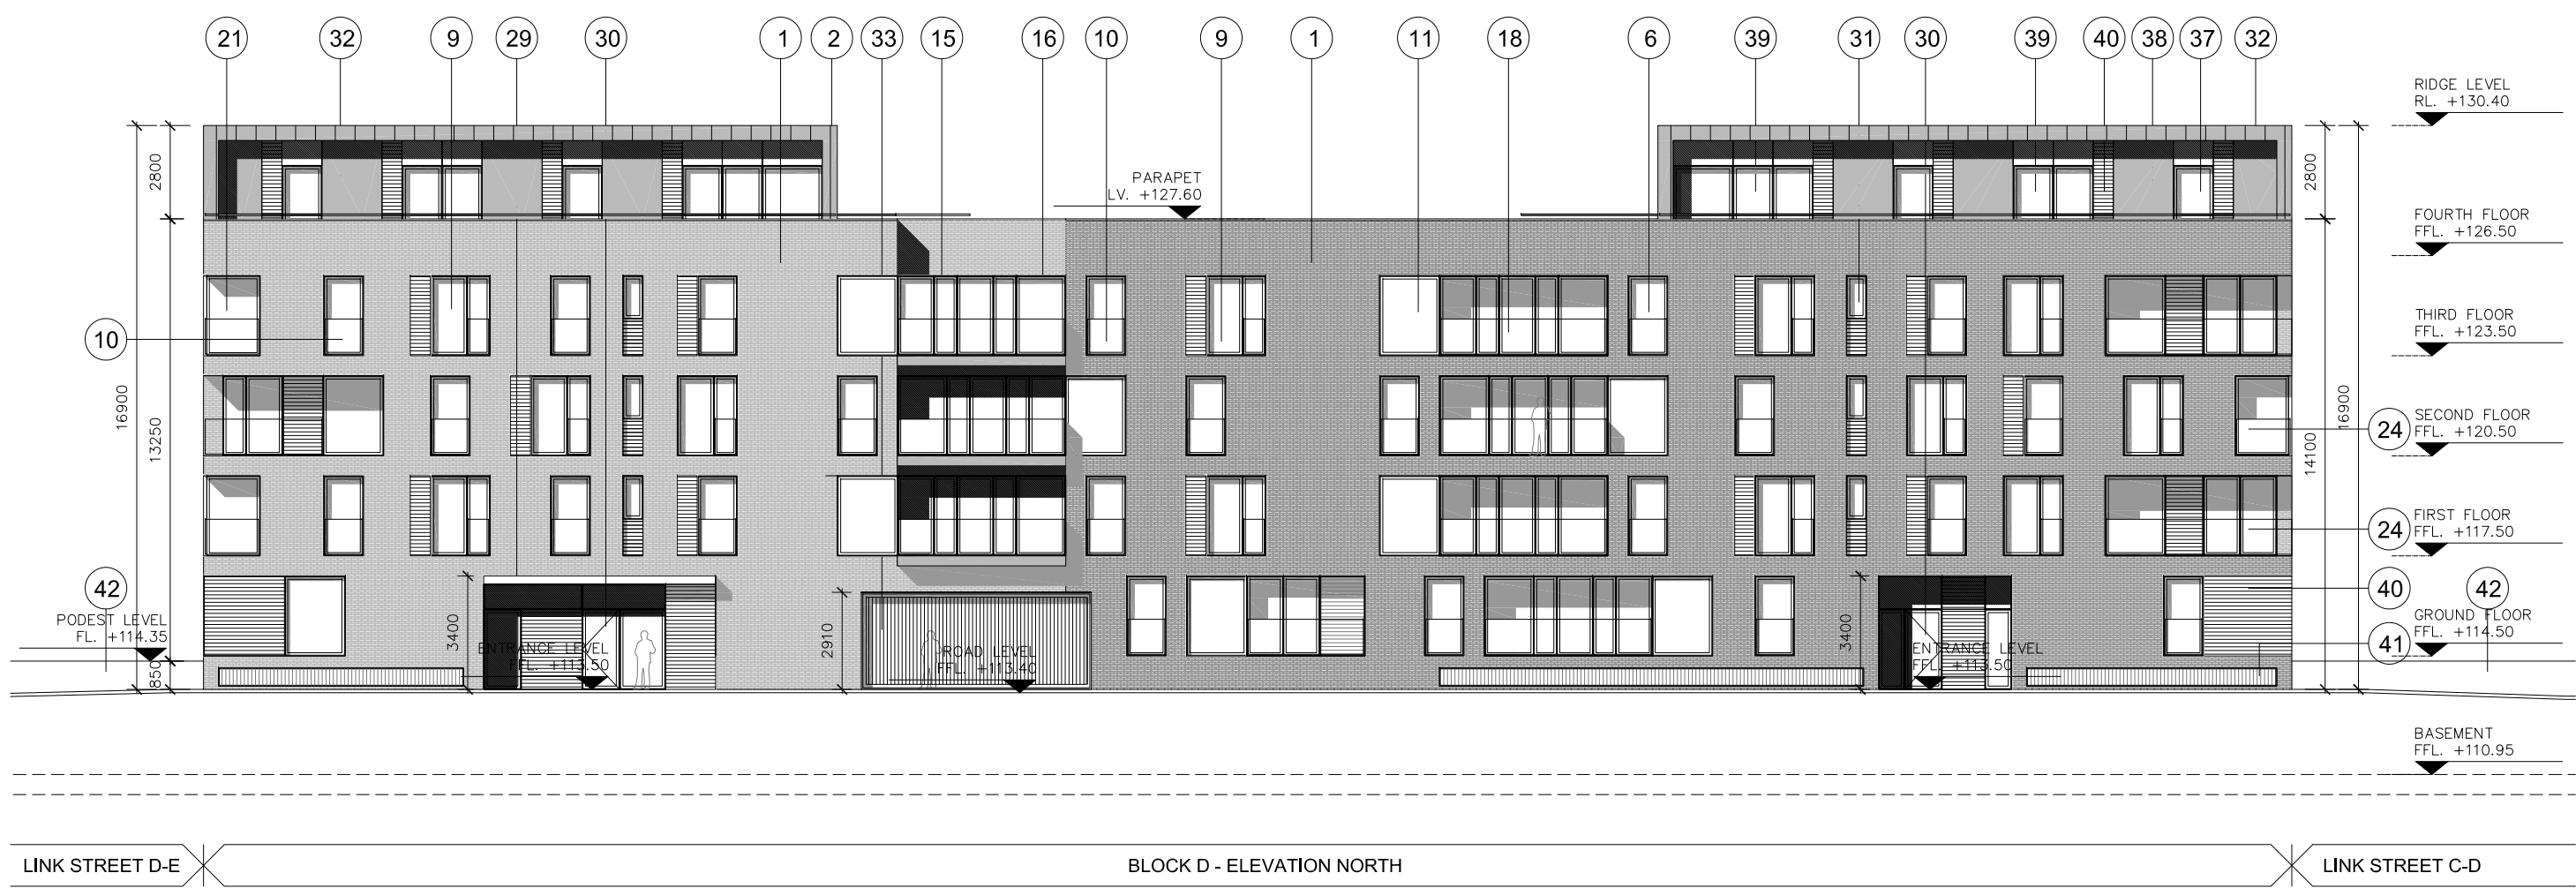

01 Proposed Elevation Nord
D-PA-300 1:200

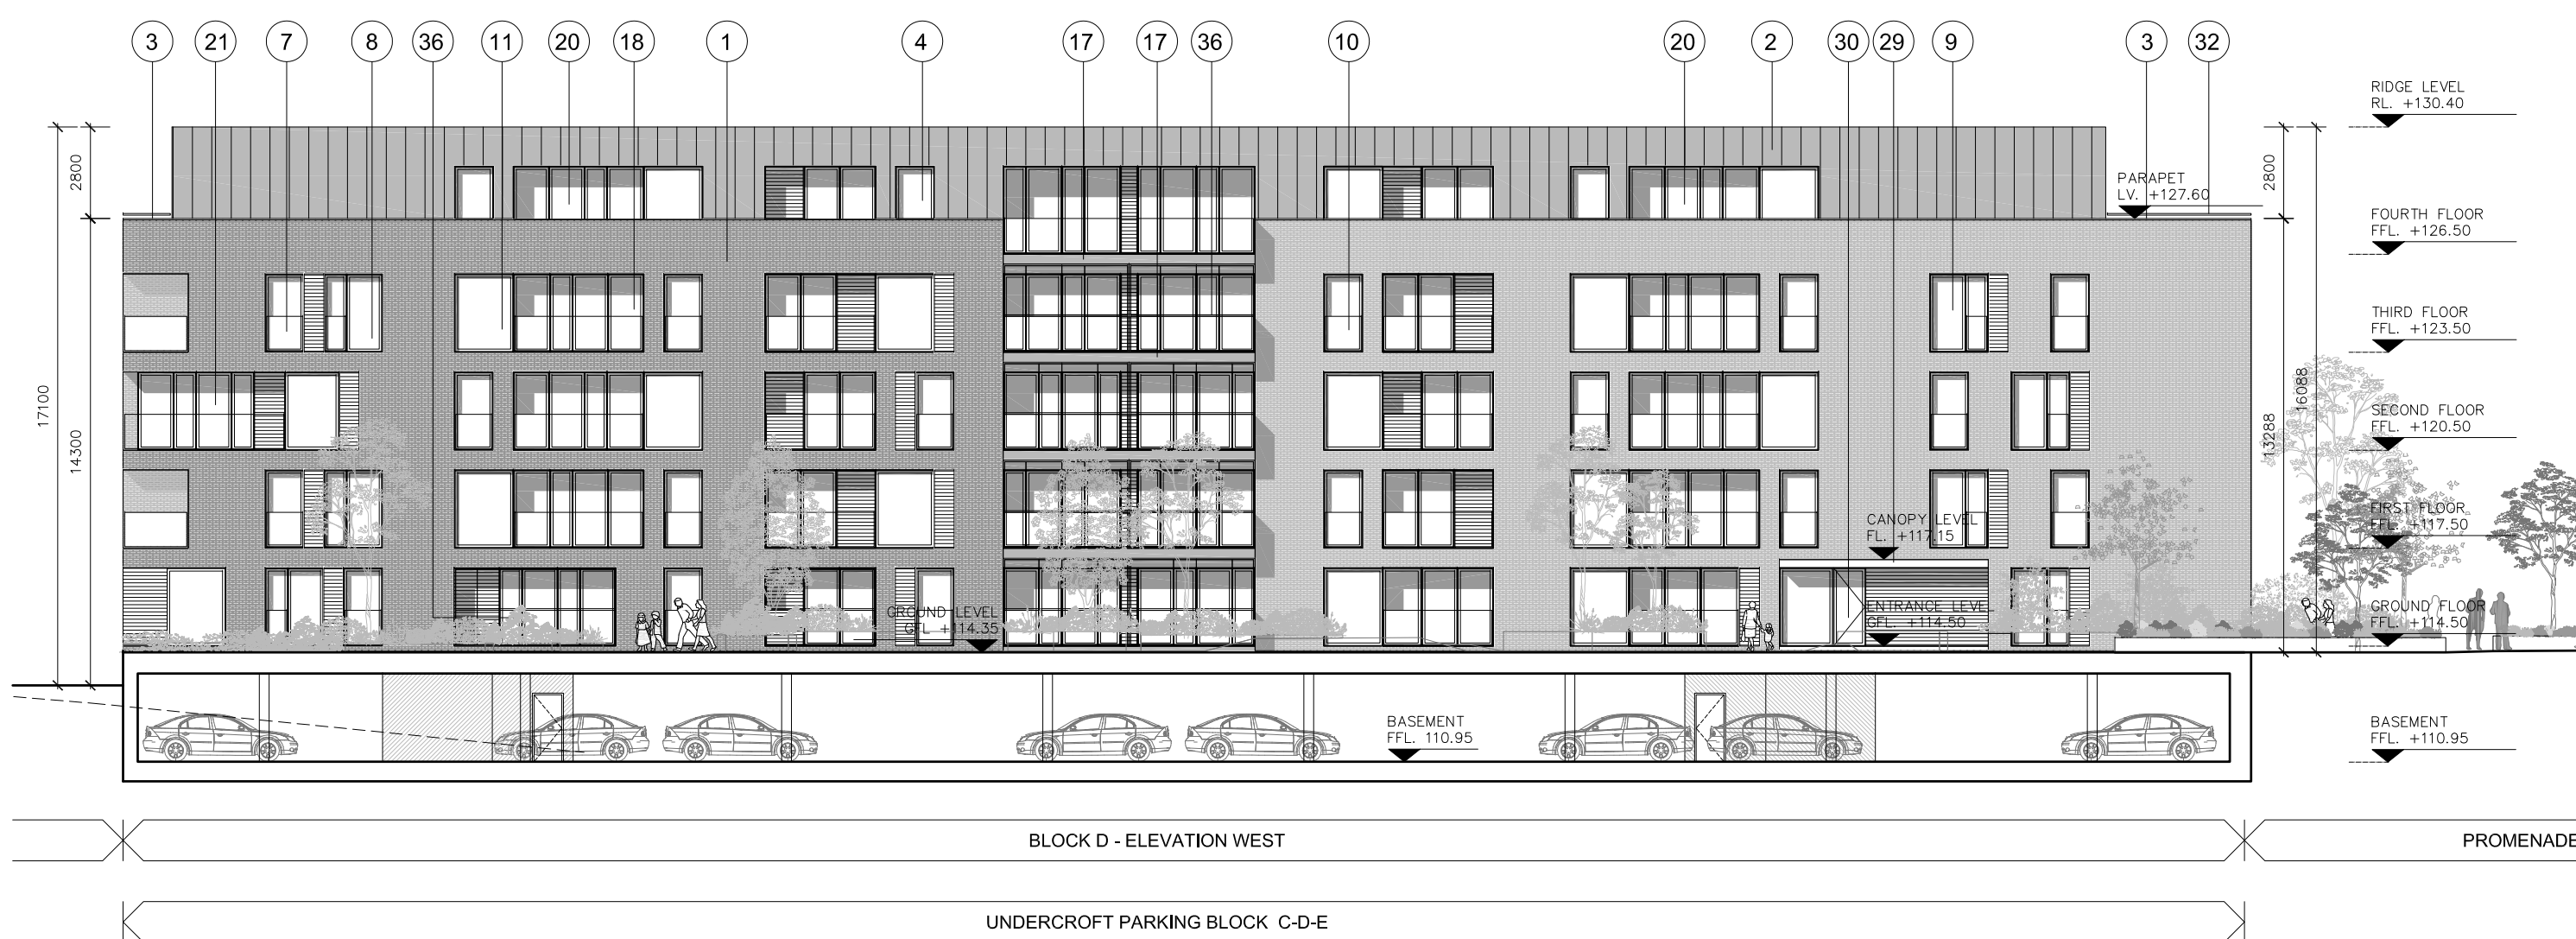

02 Proposed Elevation West
D-PA-300 1:200

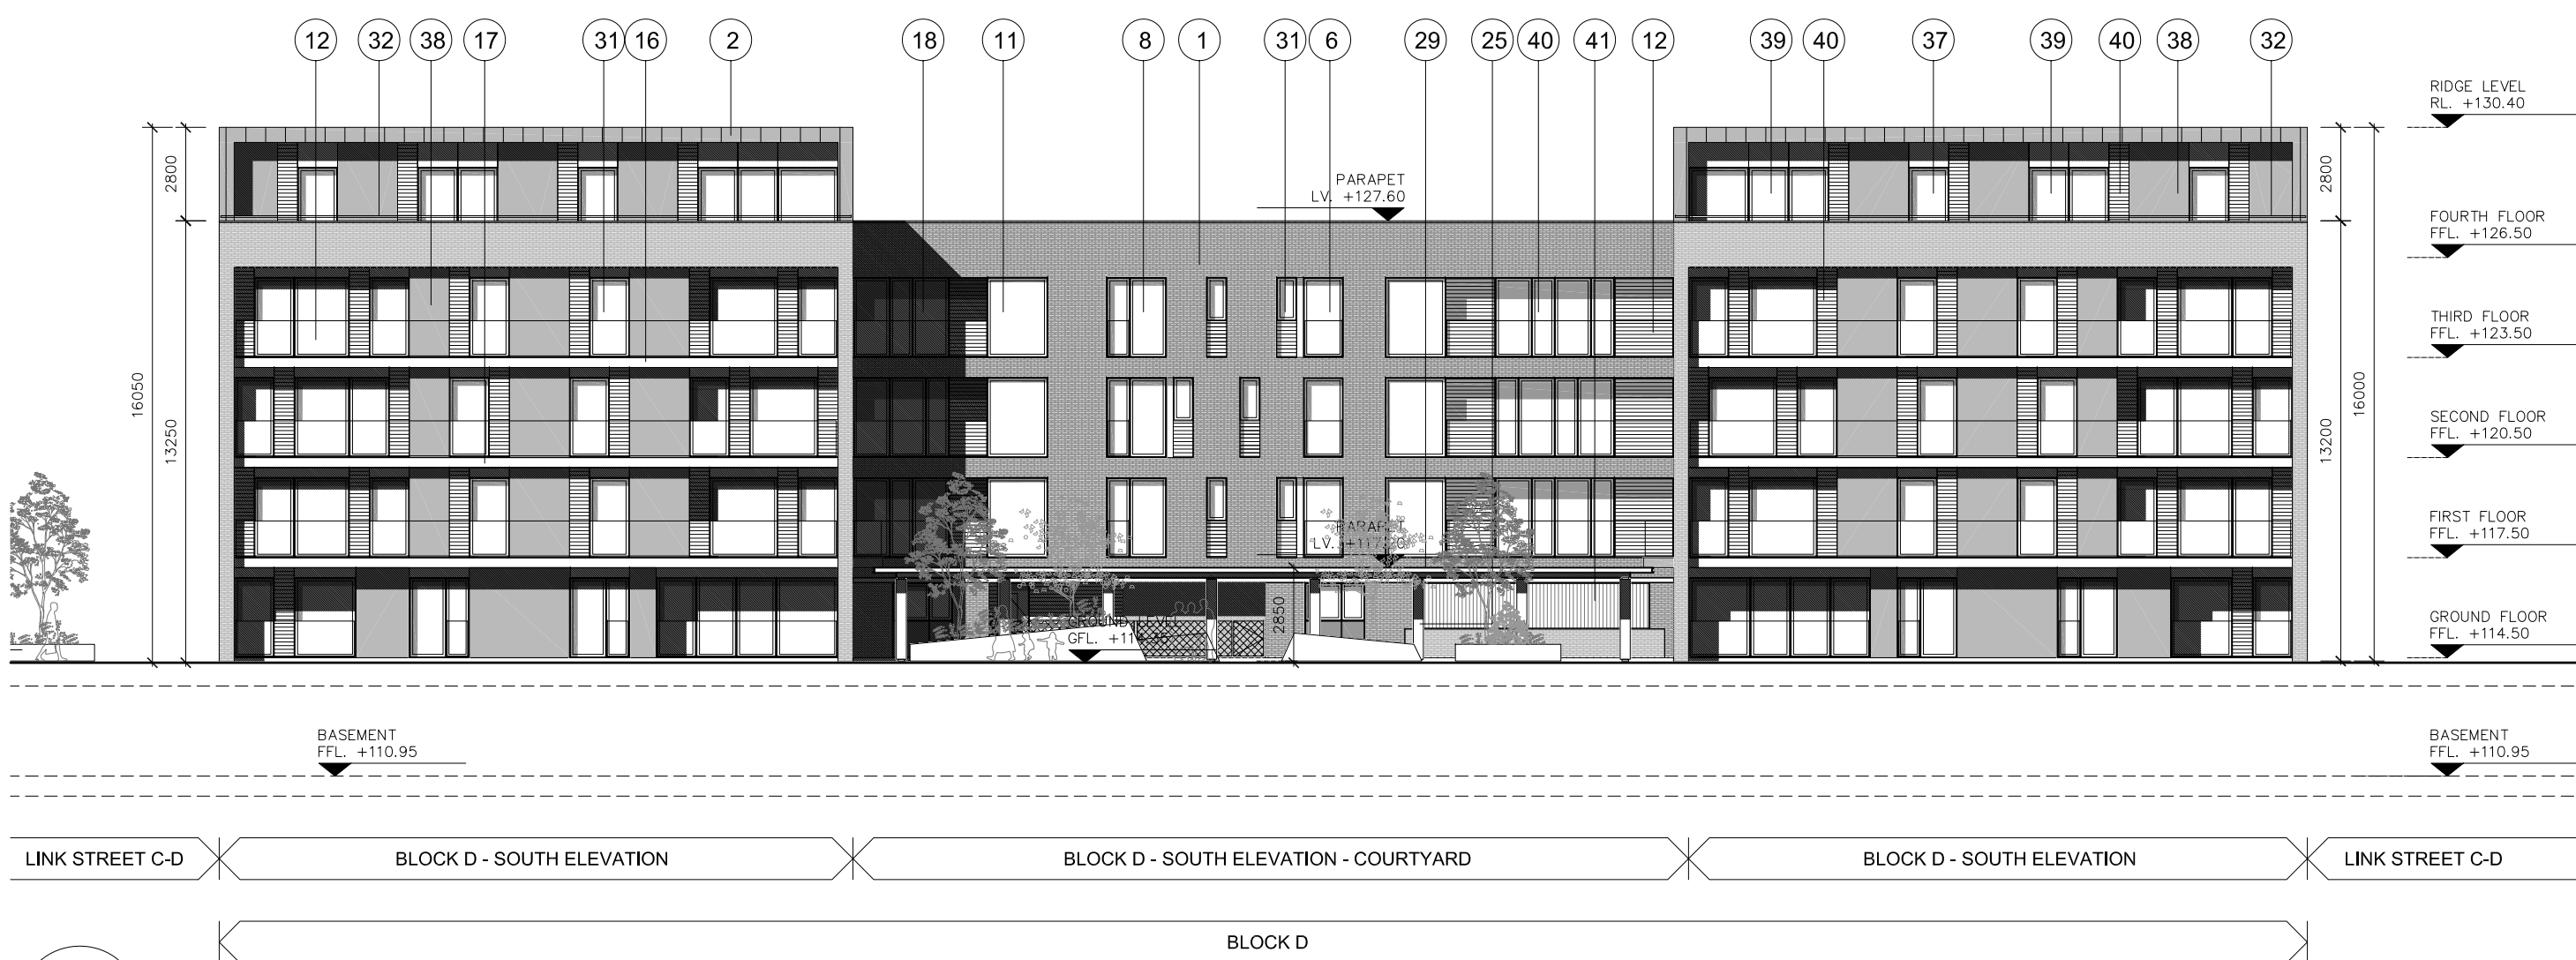

03 Proposed Elevation South
D-PA-300 1:200



04 Proposed Elevation East
D-PA-300 1:200

ISSUED FOR PLANNING ONLY, NOT FOR CONSTRUCTION

NOTES:

Do not scale from this drawing.

Any discrepancies found on site to be reported to Darmody Architects immediately.

Any discrepancies found on drawings to be reported to Darmody Architects immediately.

Refer to engineers drawings for structural details.

All dimensions sized to blockwork.

NOTE: ALL DRAWINGS TO BE READ IN CONJUNCTION WITH DBFL CONSULTING ENGINEERS, CUNNANE STRATTON REYNOLDS LANDSCAPE ARCHITECTS & THE MECHANICAL & ELECTRICAL CONSULTING ENGINEERS DRAWINGS & SPECIFICATIONS.

Rev.	Description.	Date.	Initials.
A	Minor modifications in response to Daylight / Sunlight analysis	23/09/19	A.B.

XREF'S
CAD REF.

DRAWING KEY

SCALE BAR

0 05 10m

DRAWING KEY

NORTH POINT

creative innovative flexible

darmody
architecture

91 Townsend Street, Dublin 2
353 1 672 9907
info@darmodyarchitecture.com
darmodyarchitecture.com

Rev. No.	Scale	Date	Dm. By	Chkd. By	Issue
A	1:200 @ A1	12/03/2018	Adam Brzostek	Tim Darmody	PLANNING

Project. Strategic Housing Development, Fortunestown Lane, Saggart, Co.Dublin.

Title. BLOCK D PROPOSED ELEVATIONS

Client. Greenacres Residential DAC

Dwg. No. D-PA-300

Job No. 1518-1



01 Proposed Ground Floor Plan
E-PA-101 1:200



02 Proposed First Floor Plan
E-PA-101 1:200

ISSUED FOR PLANNING ONLY, NOT FOR CONSTRUCTION

<p>NOTES:</p> <p>Do not scale from this drawing.</p> <p>Any discrepancies found on site to be reported to Darnody Architects immediately.</p> <p>Any discrepancies found on drawings to be reported to Darnody Architects immediately.</p> <p>Refer to engineers drawings for structural details.</p> <p>All dimensions sized to blockwork.</p>	<p>NOTE: ALL DRAWINGS TO BE READ IN CONJUNCTION WITH DBFL CONSULTING ENGINEERS, CUNNANE STRATTON REYNOLDS LANDSCAPE ARCHITECTS & THE MECHANICAL & ELECTRICAL CONSULTING ENGINEERS DRAWINGS & SPECIFICATIONS.</p> <table><tr><th>Rev.</th><th>Description.</th><th>Date.</th><th>Initials.</th></tr><tr><td>A</td><td>Minor modifications in response to Daylight / Sunlight analysis</td><td>23/09/19</td><td>A.B.</td></tr></table> <p>XREF'S CAD REF.</p>	Rev.	Description.	Date.	Initials.	A	Minor modifications in response to Daylight / Sunlight analysis	23/09/19	A.B.	<p>DRAWING KEY</p>	<p>SCALE BAR</p> <p>0 05 10m</p>	<p>DRAWING KEY</p>	<p>NORTH POINT</p>	<p>creative innovative flexible</p> <p>darnody architecture</p> <p>91 Townsend Street, Dublin 2 353 1 672 9907 info@darnodyarchitecture.com darnodyarchitecture.com</p>	<p>Project.</p> <p>Strategic Housing Development, Fortunestown Lane, Saggart, Co.Dublin.</p>
		Rev.	Description.	Date.	Initials.										
		A	Minor modifications in response to Daylight / Sunlight analysis	23/09/19	A.B.										
<p>Title.</p> <p>BLOCK E PROPOSED GROUND & FIRST FLOOR PLAN</p>															
<p>Client.</p> <p>Greenacres Residential DAC</p>															
<p>Rev. No.</p> <p>A</p>	<p>Scale</p> <p>1:200 @ A1</p>	<p>Date</p> <p>16/03/2018</p>	<p>Dn. By</p> <p>Adam Brzostek</p>	<p>Chkd. By</p> <p>Tim Darnody</p>	<p>Issue</p> <p>PLANNING</p>	<p>Dwg. No.</p> <p>E-PA-101</p>	<p>Job No.</p> <p>1518-1</p>								



01 Proposed Second Floor Plan
E-PA-102 1:200



02 Proposed Third Floor Plan
E-PA-102 1:200

ISSUED FOR PLANNING ONLY, NOT FOR CONSTRUCTION

NOTES:

Do not scale from this drawing.

Any discrepancies found on site to be reported to Darnody Architects immediately.

Any discrepancies found on drawings to be reported to Darnody Architects immediately.

Refer to engineers drawings for structural details.

All dimensions sized to blockwork.

NOTE: ALL DRAWINGS TO BE READ IN CONJUNCTION WITH DBFL CONSULTING ENGINEERS, CUNNANE STRATTON REYNOLDS LANDSCAPE ARCHITECTS & THE MECHANICAL & ELECTRICAL CONSULTING ENGINEERS DRAWINGS & SPECIFICATIONS.

Rev.	Description.	Date.	Initials.
A	Minor modifications in response to Daylight / Sunlight analysis	23/09/19	A.B.

XREF'S
CAD REF.

DRAWING KEY


SCALE BAR

0 05 10m

DRAWING KEY

NORTH POINT

creative innovative flexible



darnody
architecture

91 Townsend Street, Dublin 2
353 1 672 9907
info@darnodyarchitecture.com
darnodyarchitecture.com

Rev. No.	Scale	Date	Dn. By	Chkd. By	Issue
A	1:200 @ A1	16/03/2018	Adam Brzostek	Tim Darnody	PLANNING

Project. Strategic Housing Development, Fortunestown Lane, Saggart, Co.Dublin.

Title. BLOCK E
PROPOSED SECOND & THIRD FLOOR PLAN

Client. Greenacres Residential DAC

Dwg. No. E-PA-102

Job No. 1518-1