



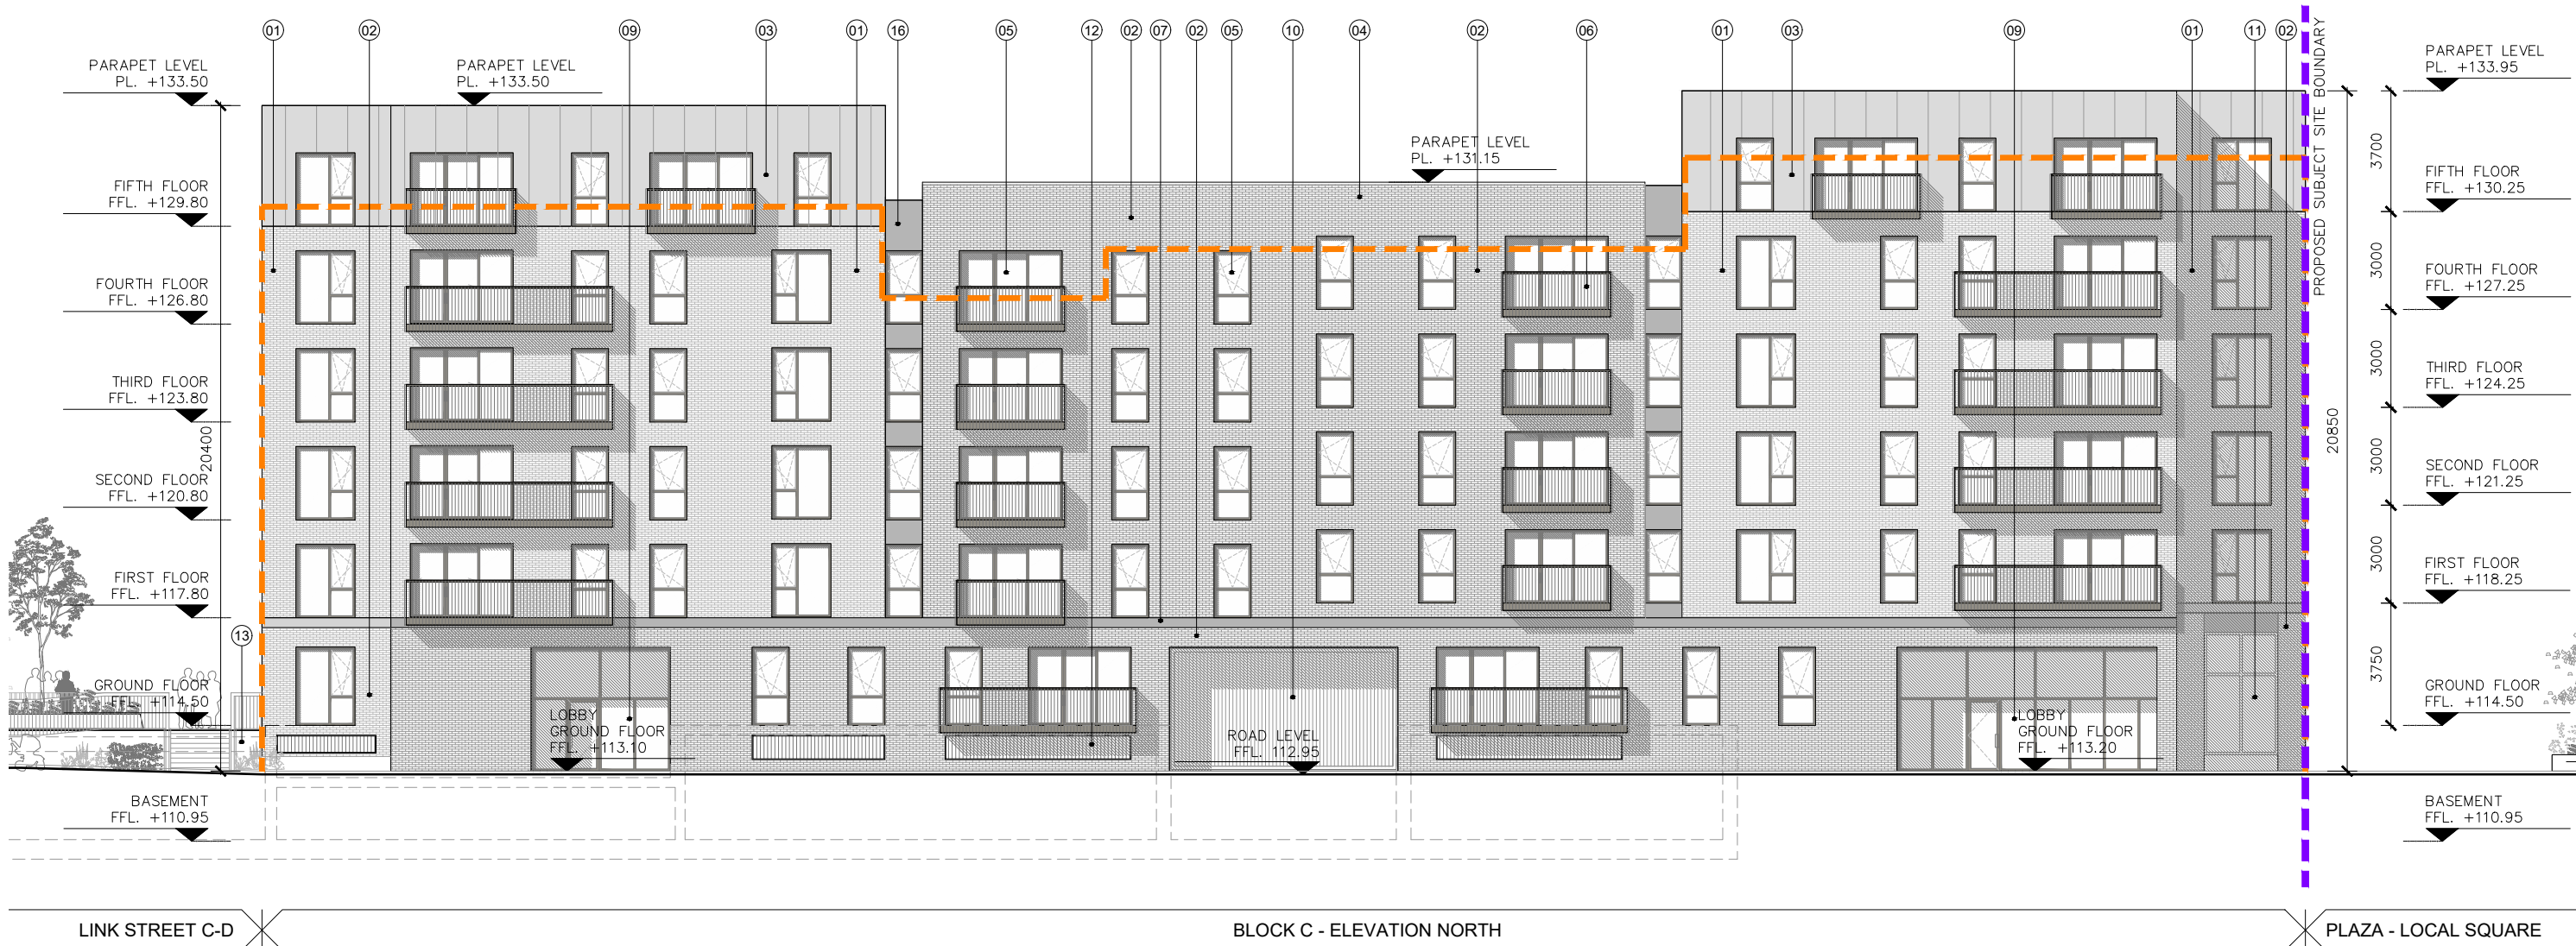


01 Proposed Elevation North
C-PA-300 1:200



02 Proposed Elevation West
C-PA-300 1:200

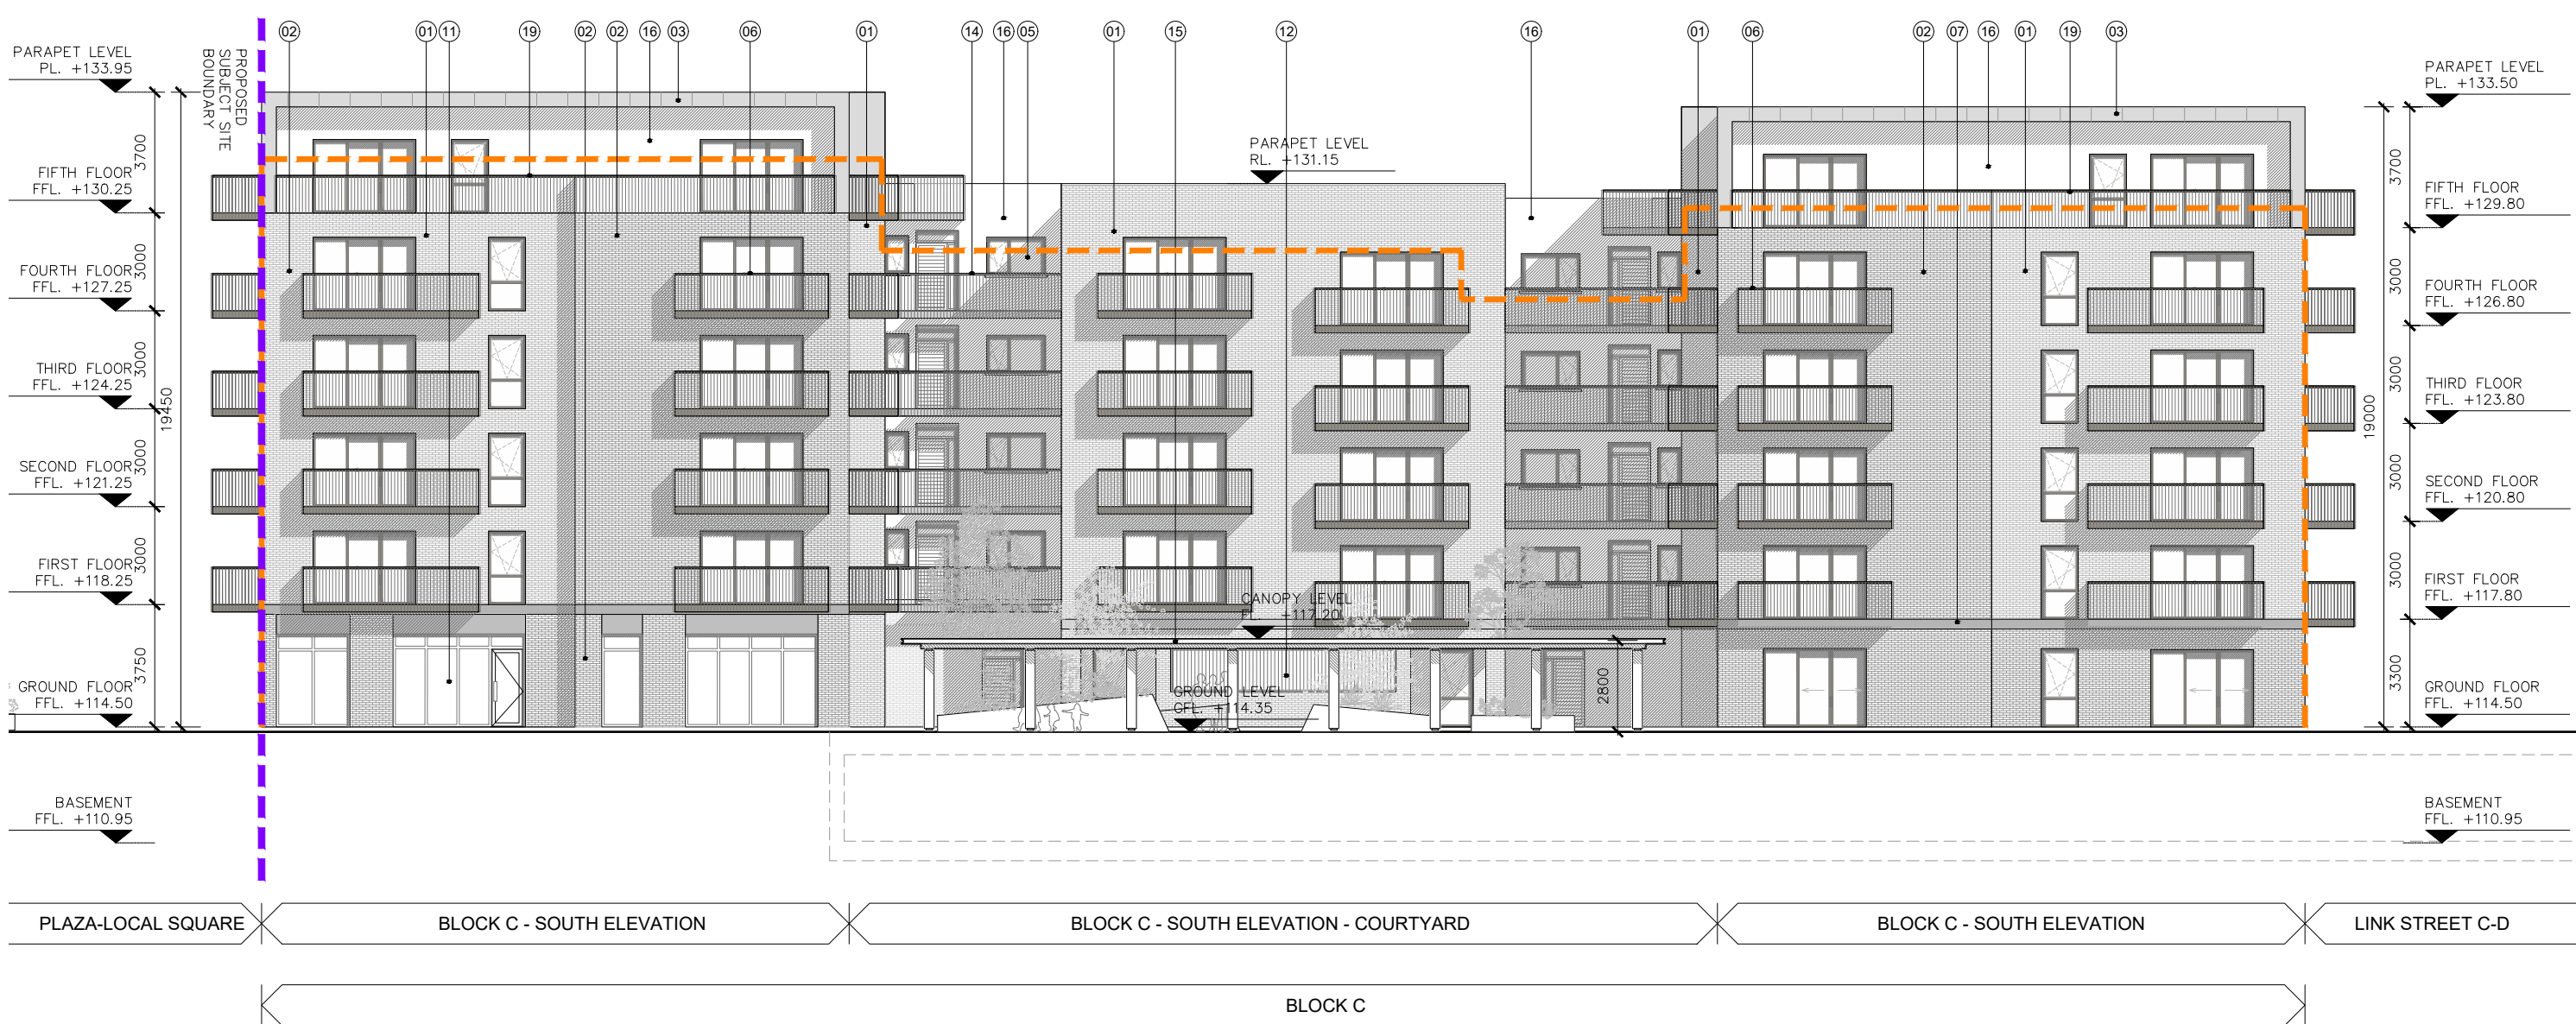

03 Proposed Elevation South
C-PA-300 1:200

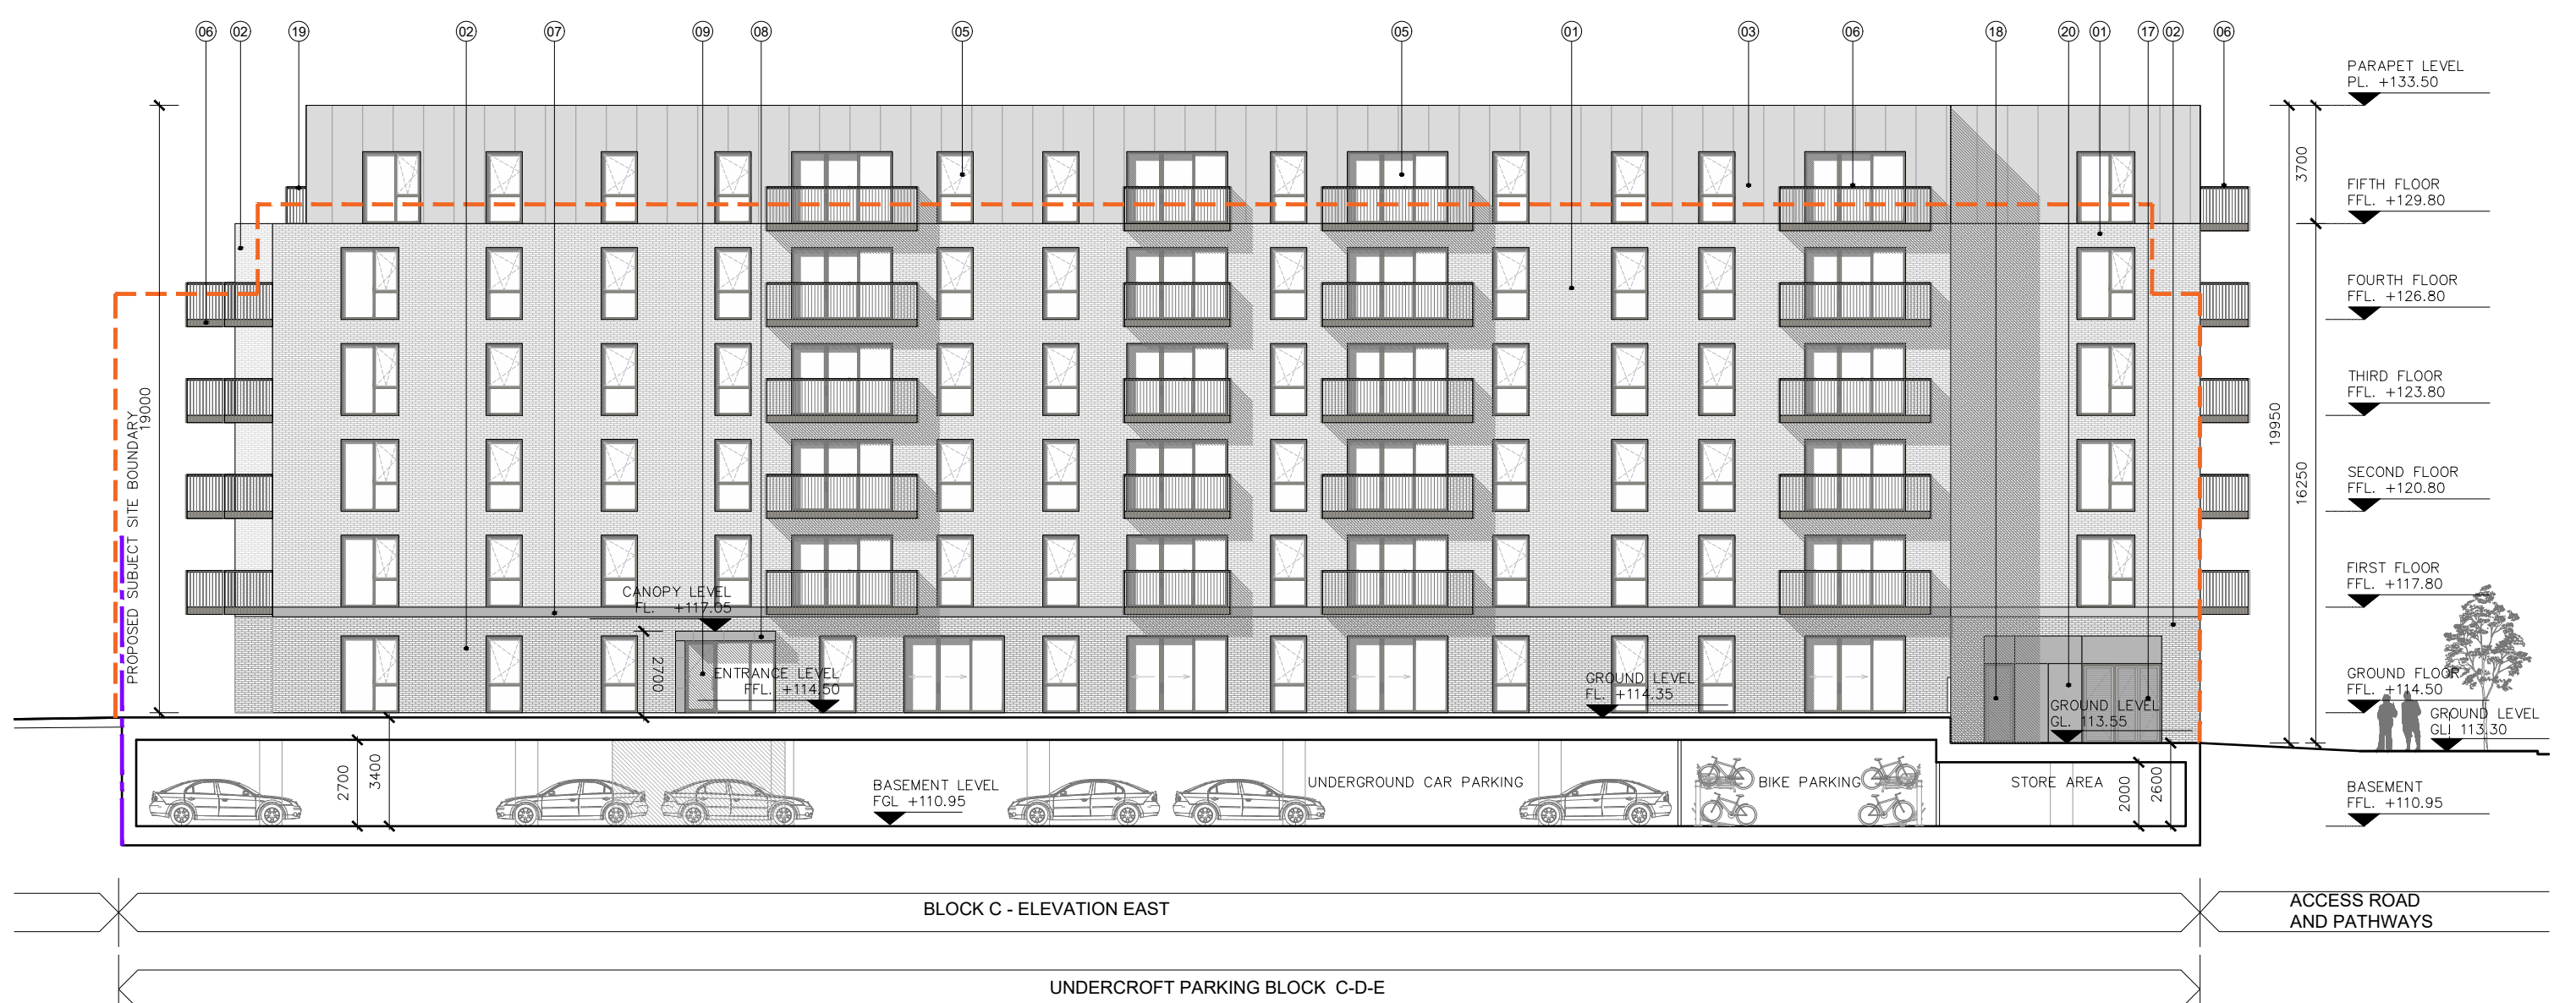

04 Proposed Elevation East
C-PA-300 1:200

ISSUED FOR INFORMATION ONLY, NOT FOR CONSTRUCTION

NOTES: Do not scale from this drawing. Any discrepancies found on site to be reported to Darmody Architects immediately. Any discrepancies found on drawings to be reported to Darmody Architects immediately. Refer to engineers drawings for structural details. All dimensions sized to blockwork.	<table><tr><th>Rev.</th><th>Description.</th><th>Date.</th><th>Initials.</th></tr><tr><td> </td><td> </td><td> </td><td> </td></tr></table>		Rev.	Description.	Date.	Initials.					<table><tr><th colspan="2">DRAWING KEY</th></tr><tr><td></td><td></td></tr></table>		DRAWING KEY				<table><tr><th colspan="2">SCALE BAR</th></tr><tr><td>0</td><td>10 20m</td></tr></table>		SCALE BAR		0	10 20m	<table><tr><th colspan="2">DRAWING KEY</th></tr><tr><td>—</td><td>Delineates Site Boundary</td></tr><tr><td>- - -</td><td>Proposed Subject Site Boundary</td></tr><tr><td>- - - -</td><td>Outline of Permitted Blocks C, D & E Reg. Ref. ABP-305563-19</td></tr></table>		DRAWING KEY		—	Delineates Site Boundary	- - -	Proposed Subject Site Boundary	- - - -	Outline of Permitted Blocks C, D & E Reg. Ref. ABP-305563-19	<table><tr><td colspan="2"></td></tr><tr><td colspan="2"></td></tr><tr><td colspan="2">91 Townsend Street, Dublin 2 353 1 672 9907 info@darmodyarchitecture.com darmodyarchitecture.com</td></tr><tr><td>Rev. No.</td><td>Scale</td><td>Date</td><td>Dm. By</td><td>Chkd. By</td><td>Issue</td></tr><tr><td> </td><td>1:200 @ A1</td><td>2023/11/27</td><td>Savva Zakharov</td><td>Tim Darmody</td><td>INFORMATION</td></tr></table>						91 Townsend Street, Dublin 2 353 1 672 9907 info@darmodyarchitecture.com darmodyarchitecture.com		Rev. No.	Scale	Date	Dm. By	Chkd. By	Issue		1:200 @ A1	2023/11/27	Savva Zakharov	Tim Darmody	INFORMATION	<table><tr><td colspan="2">Project: Modifications to Parklands Pointe Apartments SHD ABP-305563-19 Fortunestown Lane & Parklands Parade, Saggart, Co.Dublin.</td></tr><tr><td colspan="2">Title: Block C Proposed Elevations</td></tr><tr><td colspan="2">Client: Greenacre Residential DAC</td></tr><tr><td>Dwg. No. C-PA-300</td><td>Job No. 23040-1</td></tr></table>		Project: Modifications to Parklands Pointe Apartments SHD ABP-305563-19 Fortunestown Lane & Parklands Parade, Saggart, Co.Dublin.		Title: Block C Proposed Elevations		Client: Greenacre Residential DAC		Dwg. No. C-PA-300	Job No. 23040-1
	Rev.	Description.	Date.	Initials.	
DRAWING KEY	
SCALE BAR	
0	10 20m	
DRAWING KEY	
—	Delineates Site Boundary	
- - -	Proposed Subject Site Boundary	
- - - -	Outline of Permitted Blocks C, D & E Reg. Ref. ABP-305563-19	
91 Townsend Street, Dublin 2 353 1 672 9907 info@darmodyarchitecture.com darmodyarchitecture.com	
Rev. No.	Scale	Date	Dm. By	Chkd. By	Issue	
	1:200 @ A1	2023/11/27	Savva Zakharov	Tim Darmody	INFORMATION	
Project: Modifications to Parklands Pointe Apartments SHD ABP-305563-19 Fortunestown Lane & Parklands Parade, Saggart, Co.Dublin.	
Title: Block C Proposed Elevations	
Client: Greenacre Residential DAC	
Dwg. No. C-PA-300	Job No. 23040-1	