






01 Proposed Elevation North
D-PA-300 1:200

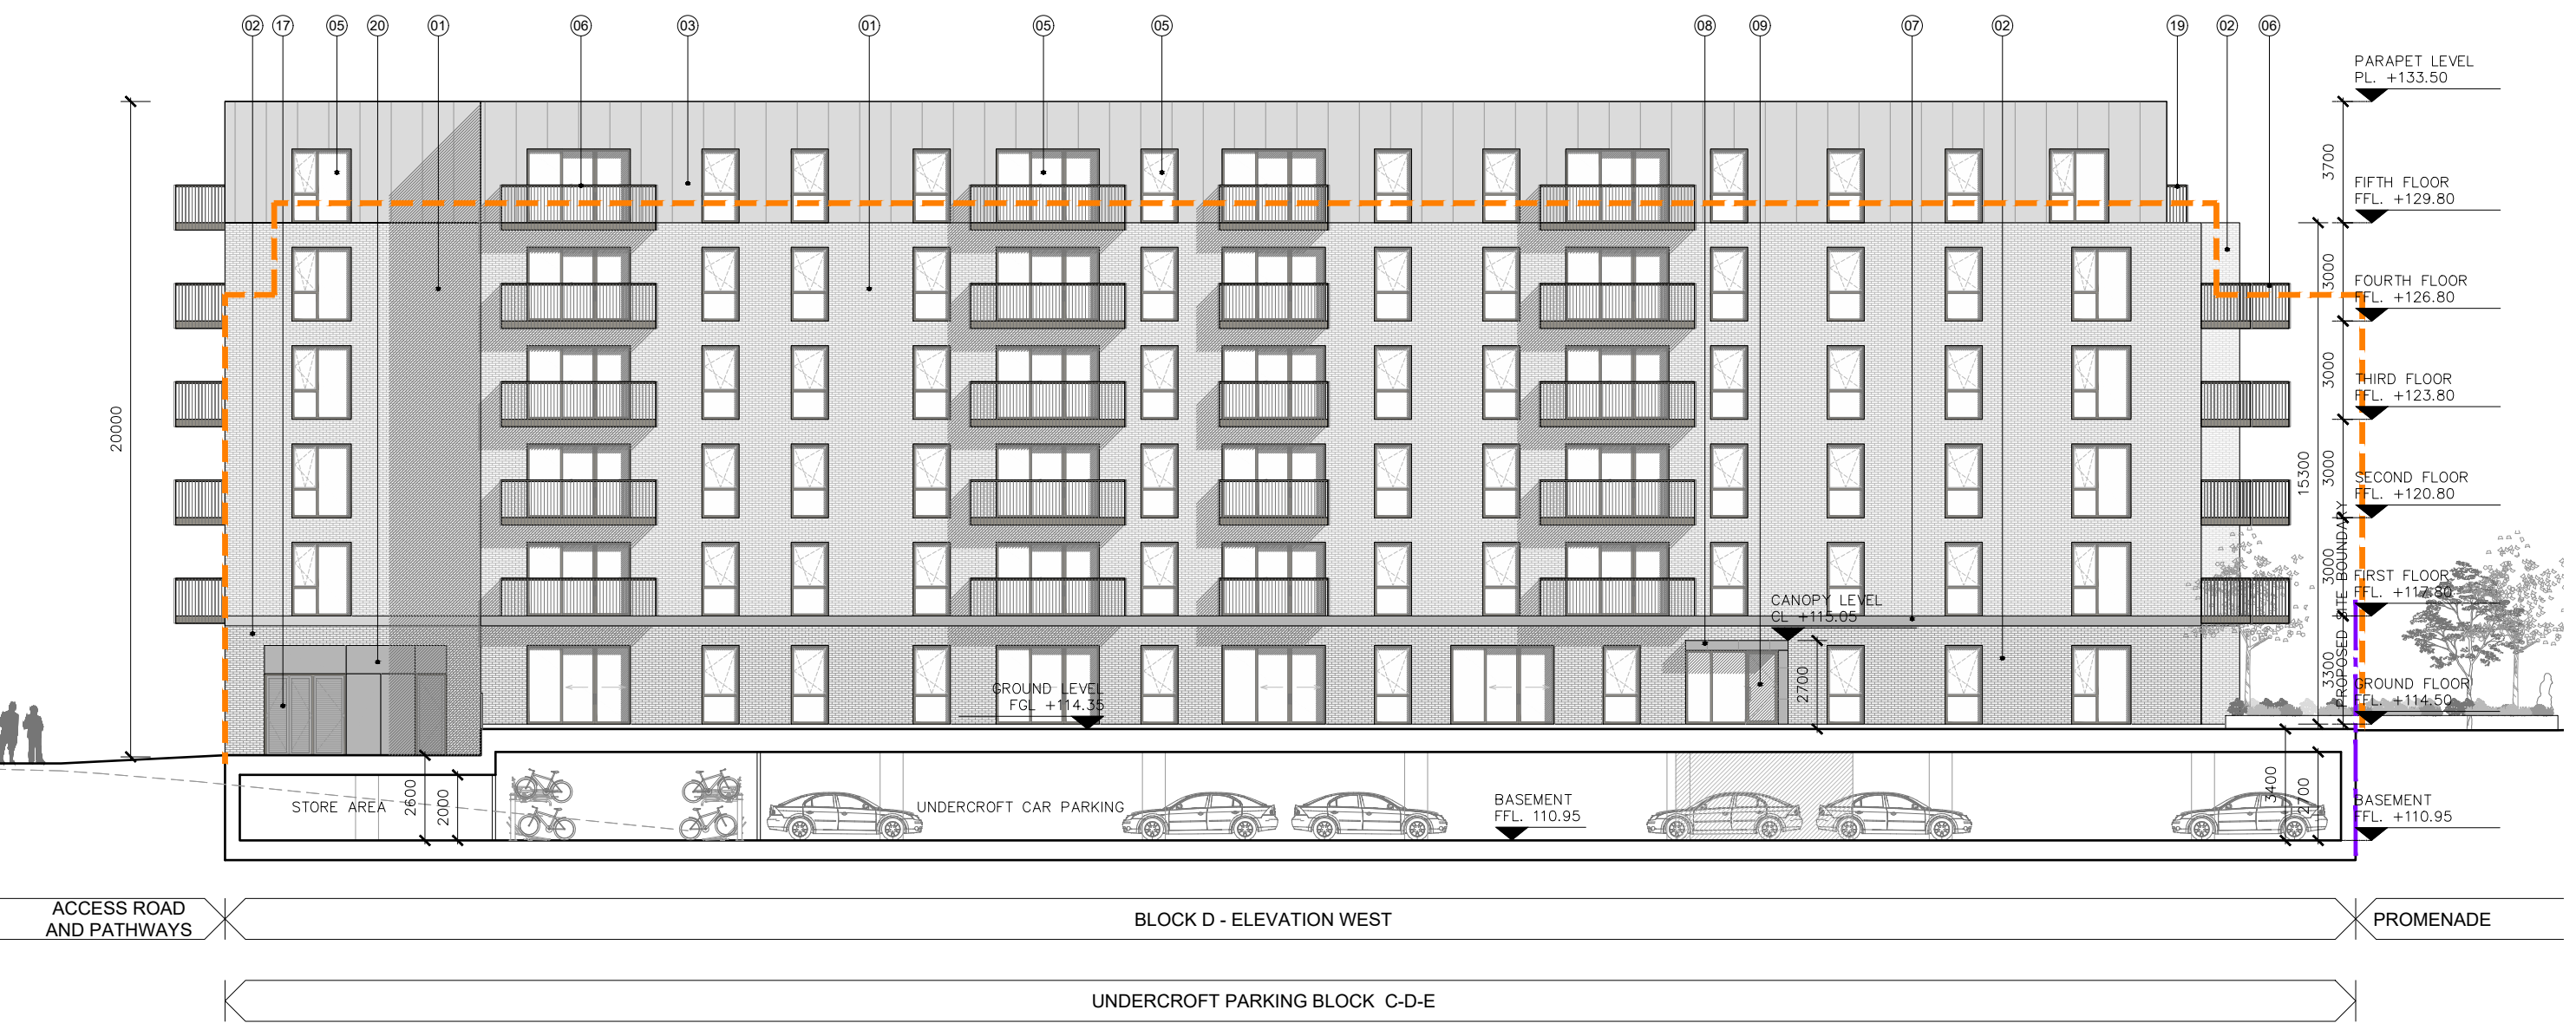

02 Proposed Elevation West
D-PA-300 1:200

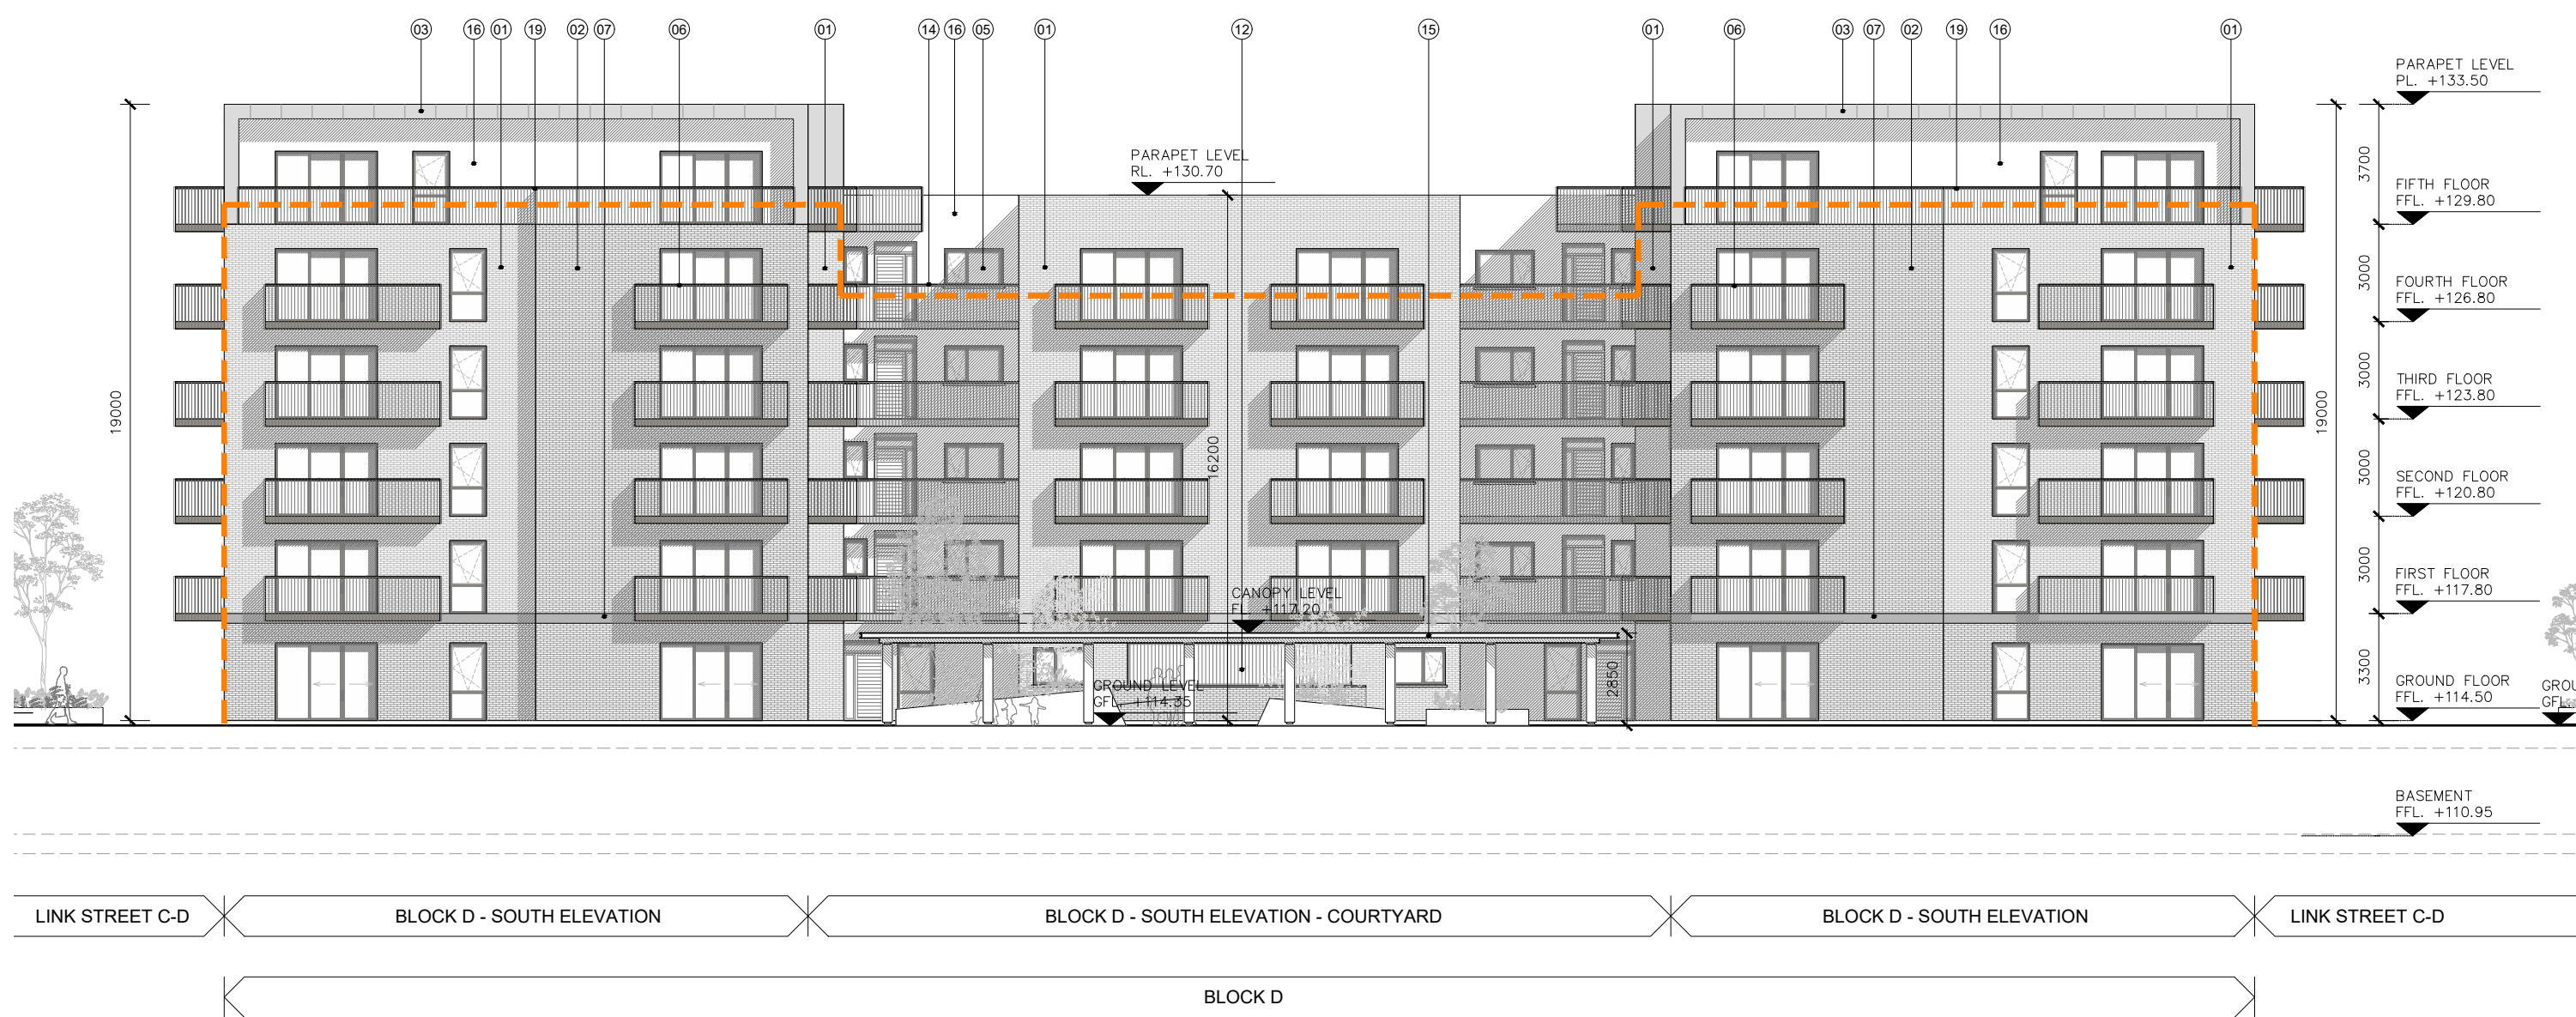

03 Proposed Elevation South
D-PA-300 1:200

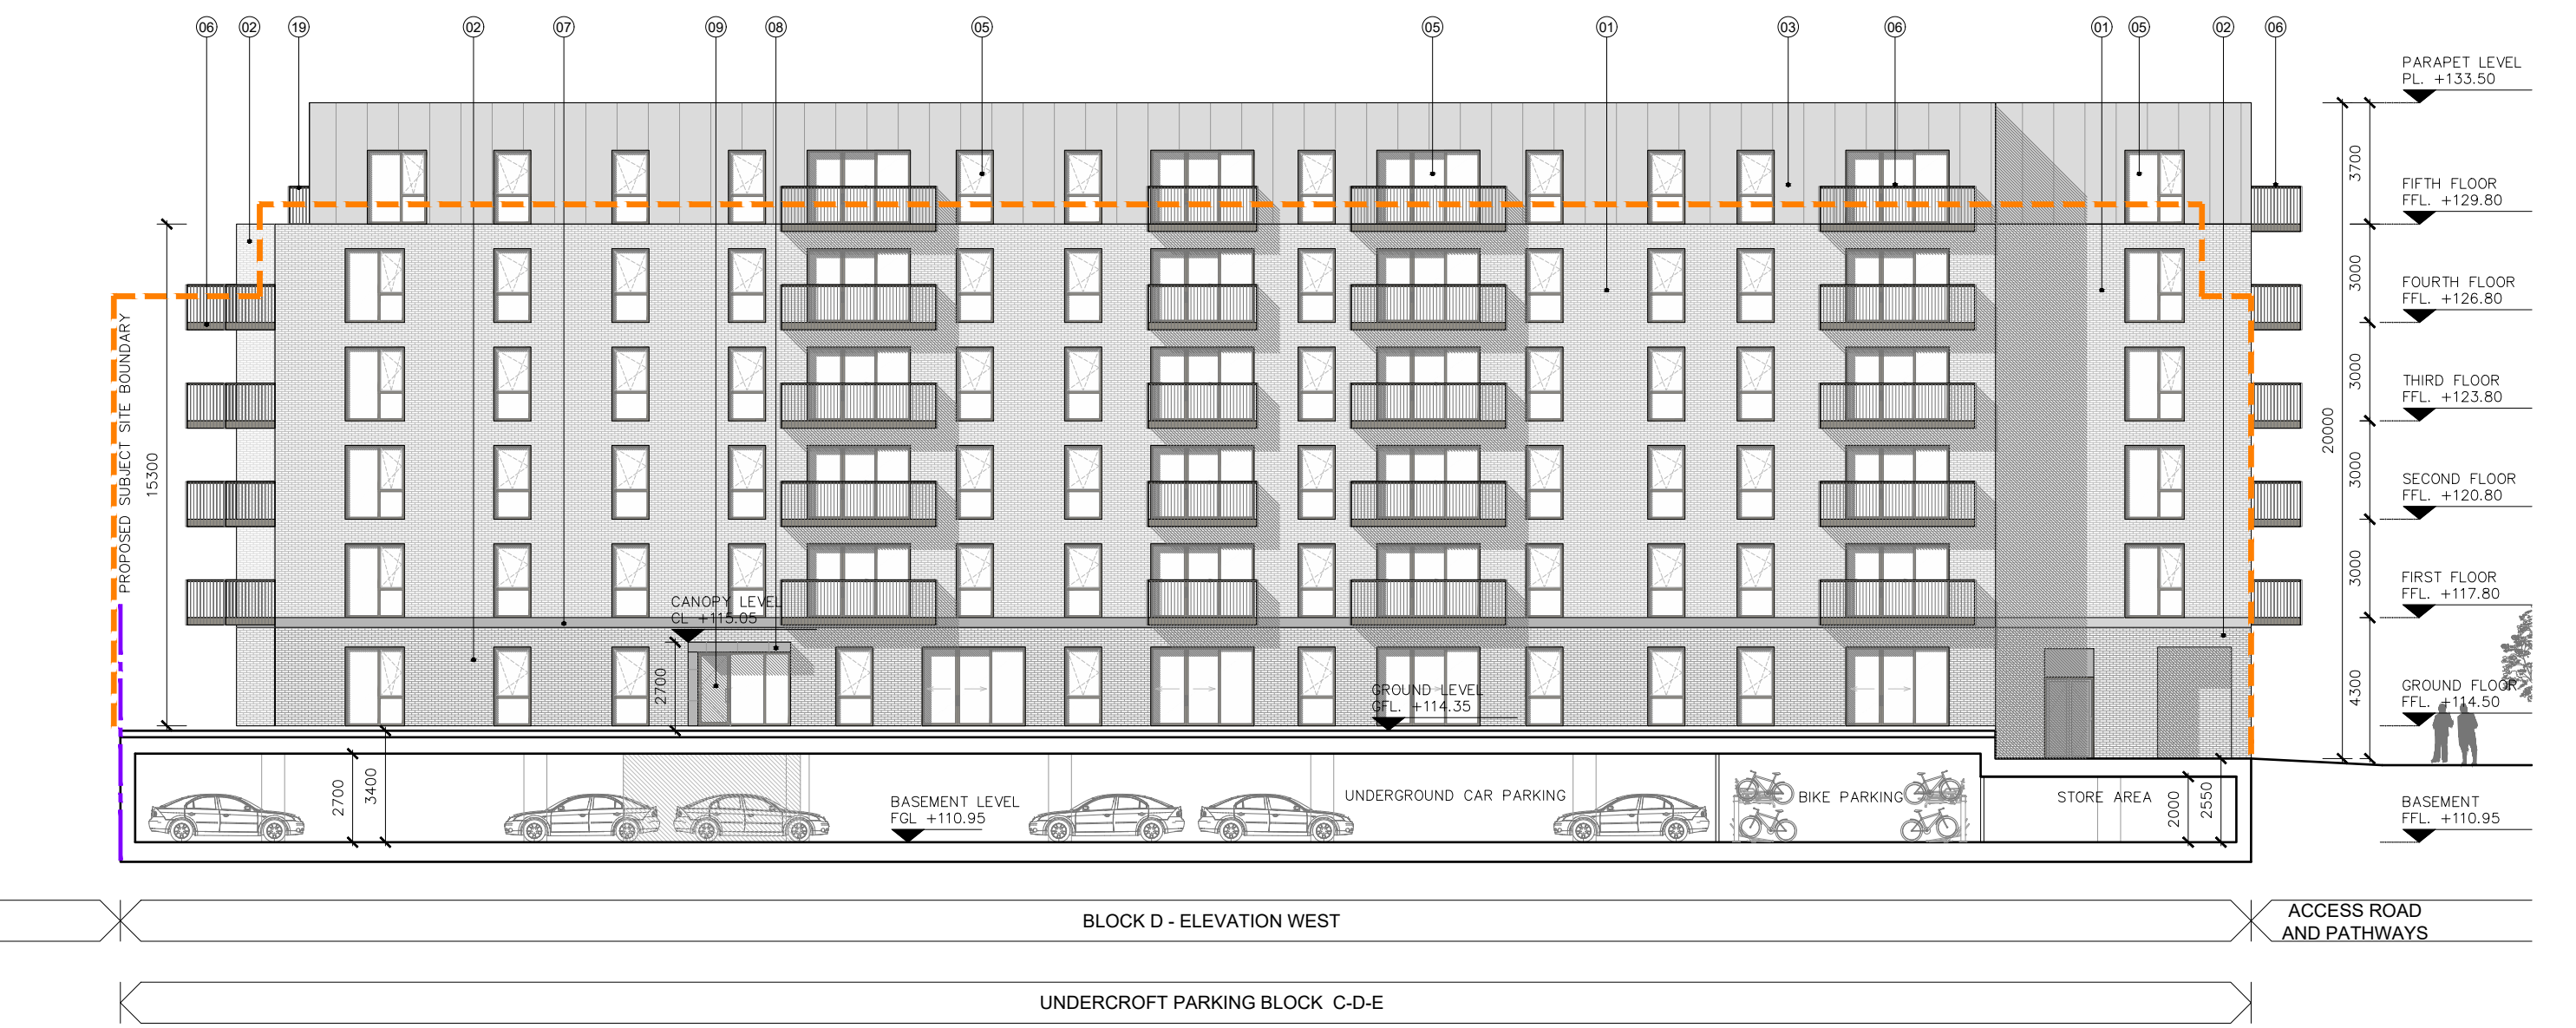

04 Proposed Elevation East
D-PA-300 1:200

ISSUED FOR INFORMATION ONLY, NOT FOR CONSTRUCTION

NOTES:

Do not scale from this drawing.

Any discrepancies found on site to be reported to Darmody Architects immediately.

Any discrepancies found on drawings to be reported to Darmody Architects immediately.

Refer to engineers drawings for structural details.

All dimensions sized to blockwork.

Rev.	Description.	Date.	Initials.
XREF'S	CAD REF.		

DRAWING KEY

SCALE BAR

0 10 20m

DRAWING KEY

NORTH POINT

creative innovative flexible

darmody
architecture

91 Townsend Street, Dublin 2
353 1 672 9907
info@darmodyarchitecture.com
darmodyarchitecture.com

Rev. No.	Scale	Date	Dm. By	Chkd. By	Issue
	1:200 @ A1	2023/11/27	Savva Zakharov	Tim Darmody	INFORMATION

Project:
Modifications to Parklands Pointe Apartments SHD ABP-305563-19
Fortunestown Lane & Parklands Parade, Saggart, Co.Dublin.

Title:
Block D
Proposed Elevations

Client:
Greenacre Residential DAC

Dwg. No.
D-PA-300

Job No.
23040-1