





01 Proposed Elevation North
E-PA-300 1:200

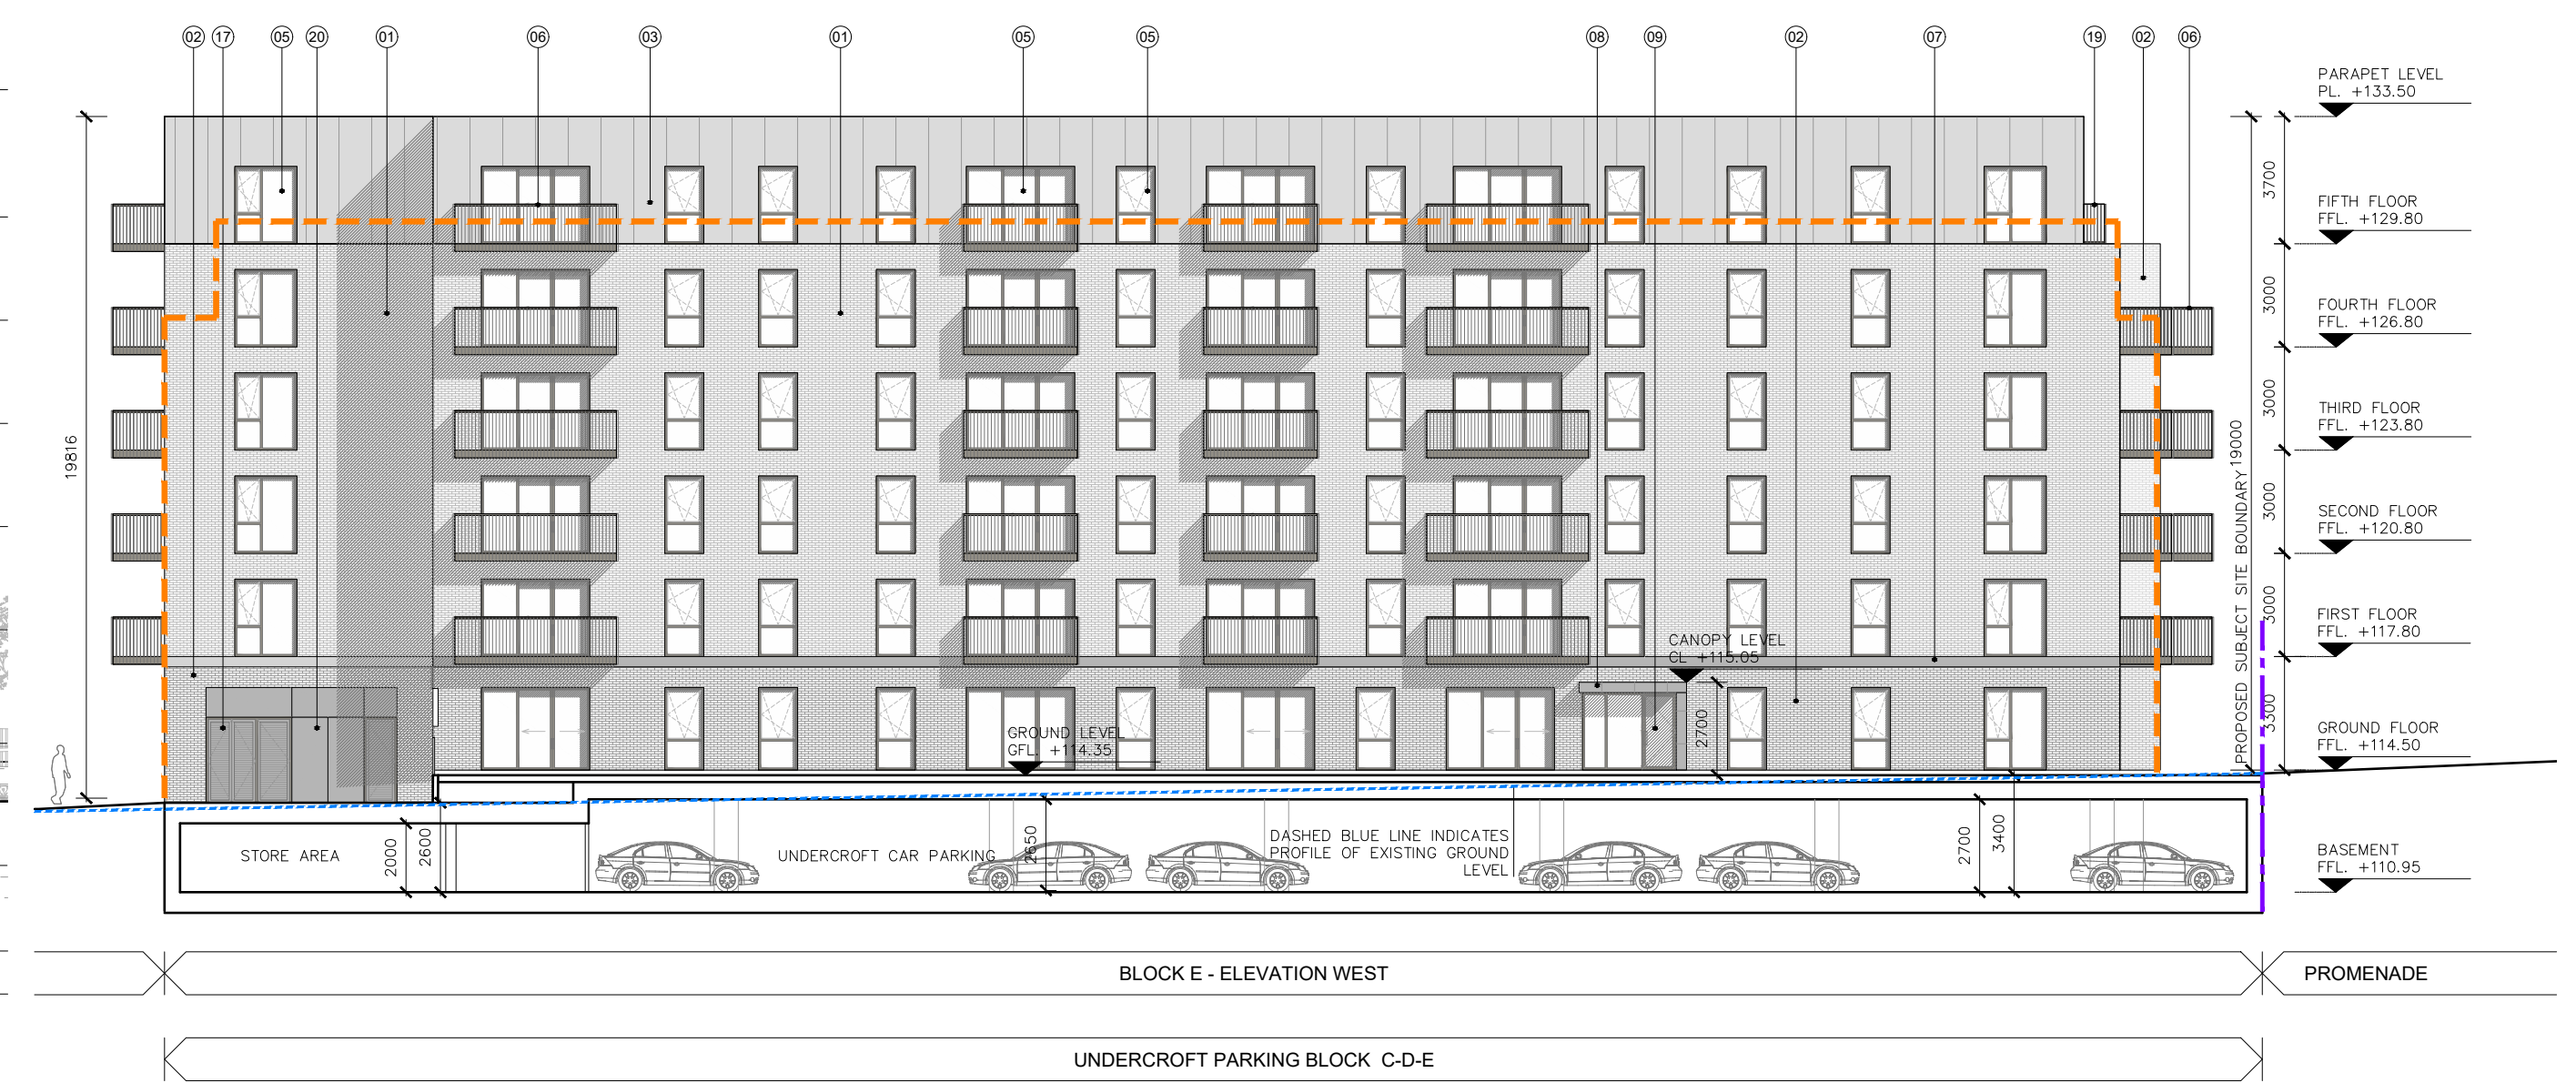

02 Proposed Elevation West
E-PA-300 1:200

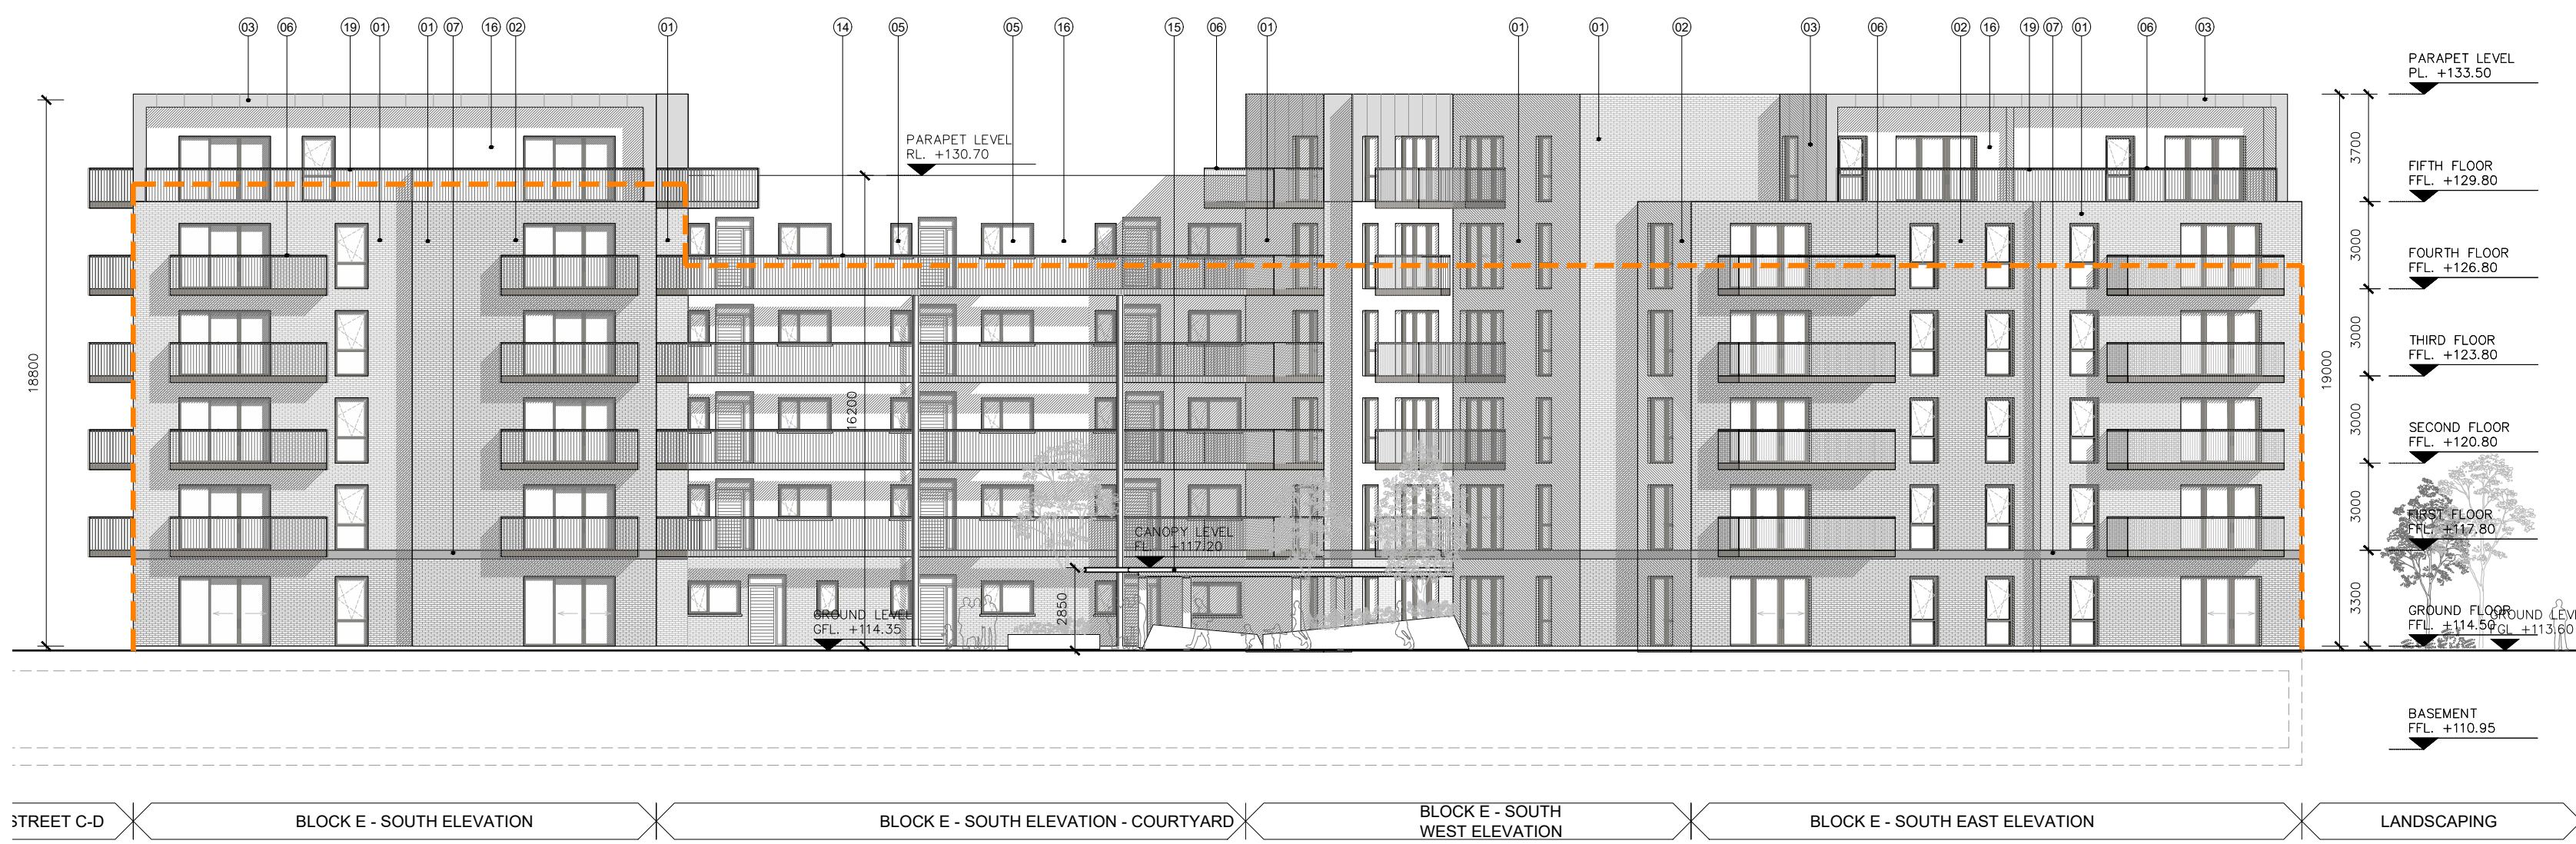

03 Proposed Elevation South
E-PA-300 1:200



04 Proposed Elevation East
E-PA-300 1:200

ISSUED FOR INFORMATION ONLY, NOT FOR CONSTRUCTION

NOTES: Do not scale from this drawing. Any discrepancies found on site to be reported to Darmody Architects immediately. Any discrepancies found on drawings to be reported to Darmody Architects immediately. Refer to engineers drawings for structural details. All dimensions sized to blockwork.	<table><tr><th>Rev.</th><th>Description.</th><th>Date.</th><th>Initials.</th></tr><tr><td> </td><td> </td><td> </td><td> </td></tr></table>		Rev.	Description.	Date.	Initials.					<table><tr><th colspan="2">DRAWING KEY</th></tr><tr><td></td><td></td></tr></table>		DRAWING KEY				<table><tr><th colspan="2">SCALE BAR</th></tr><tr><td>0</td><td>10 20m</td></tr></table>		SCALE BAR		0	10 20m	<table><tr><th colspan="2">DRAWING KEY</th></tr><tr><td></td><td>Delineates Site Boundary</td></tr><tr><td></td><td>Proposed Subject Site Boundary</td></tr><tr><td></td><td>Outline of Permitted Blocks C, D & E Reg. Ref. ABP-305563-19</td></tr></table>		DRAWING KEY			Delineates Site Boundary		Proposed Subject Site Boundary		Outline of Permitted Blocks C, D & E Reg. Ref. ABP-305563-19	<table><tr><th colspan="2">NORTH POINT</th></tr><tr><td></td><td> </td></tr></table>		NORTH POINT			
	Rev.	Description.	Date.	Initials.																																		
DRAWING KEY																																						
SCALE BAR																																						
0	10 20m																																					
DRAWING KEY																																						
	Delineates Site Boundary																																					
	Proposed Subject Site Boundary																																					
	Outline of Permitted Blocks C, D & E Reg. Ref. ABP-305563-19																																					
NORTH POINT																																						
<table><tr><td colspan="2"></td></tr><tr><td colspan="2">91 Townsend Street, Dublin 2 353 1 672 9907 info@darmodyarchitecture.com darmodyarchitecture.com</td></tr></table>				91 Townsend Street, Dublin 2 353 1 672 9907 info@darmodyarchitecture.com darmodyarchitecture.com		<table><tr><td colspan="2"></td></tr><tr><td colspan="2">creative innovative flexible</td></tr></table>				creative innovative flexible		<table><tr><td colspan="2">Project: Modifications to Parklands Pointe Apartments SHD ABP-305563-19 Fortunestown Lane & Parklands Parade, Saggart, Co.Dublin.</td></tr><tr><td colspan="2">Title: Block E Proposed Elevations</td></tr><tr><td colspan="2">Client: Greenacre Residential DAC</td></tr><tr><td>Dwg. No. E-PA-300</td><td>Job No. 23040-1</td></tr></table>		Project: Modifications to Parklands Pointe Apartments SHD ABP-305563-19 Fortunestown Lane & Parklands Parade, Saggart, Co.Dublin.		Title: Block E Proposed Elevations		Client: Greenacre Residential DAC		Dwg. No. E-PA-300	Job No. 23040-1																	
91 Townsend Street, Dublin 2 353 1 672 9907 info@darmodyarchitecture.com darmodyarchitecture.com																																						
creative innovative flexible																																						
Project: Modifications to Parklands Pointe Apartments SHD ABP-305563-19 Fortunestown Lane & Parklands Parade, Saggart, Co.Dublin.																																						
Title: Block E Proposed Elevations																																						
Client: Greenacre Residential DAC																																						
Dwg. No. E-PA-300	Job No. 23040-1																																					
<table><tr><td>Rev. No.</td><td>Scale</td><td>Date</td><td>Dm. By</td><td>Chkd. By</td><td>Issue</td></tr><tr><td> </td><td>1:200 @ A1</td><td>10/05/2024</td><td>Savva Zakharov</td><td>Tim Darmody</td><td>INFORMATION</td></tr></table>		Rev. No.	Scale	Date	Dm. By	Chkd. By	Issue		1:200 @ A1	10/05/2024	Savva Zakharov	Tim Darmody	INFORMATION																									
Rev. No.	Scale	Date	Dm. By	Chkd. By	Issue																																	
	1:200 @ A1	10/05/2024	Savva Zakharov	Tim Darmody	INFORMATION																																	