



01 Proposed Section A-A
C-PA-200 1:200

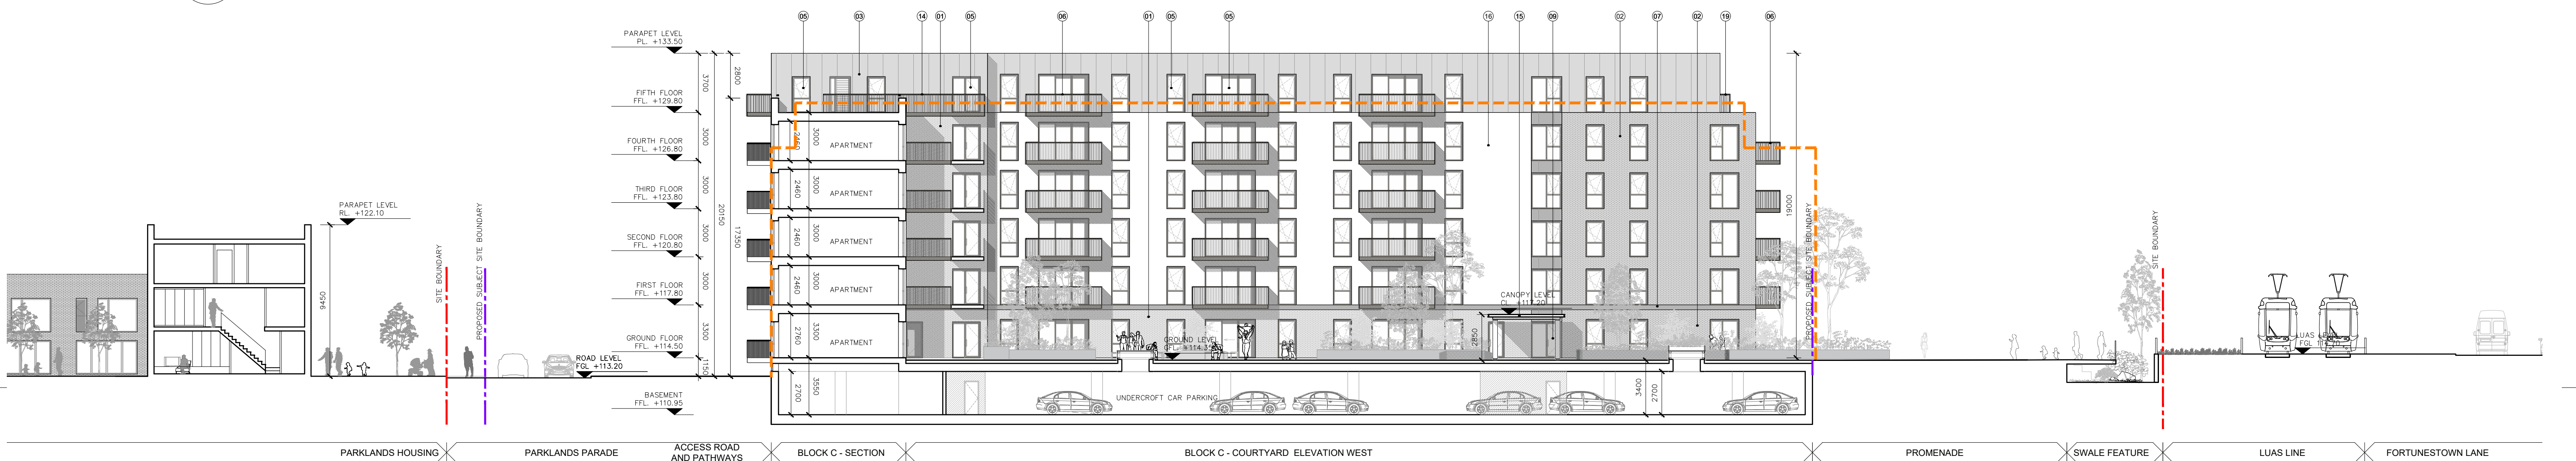

02 Proposed Section B-B
C-PA-200 1:200

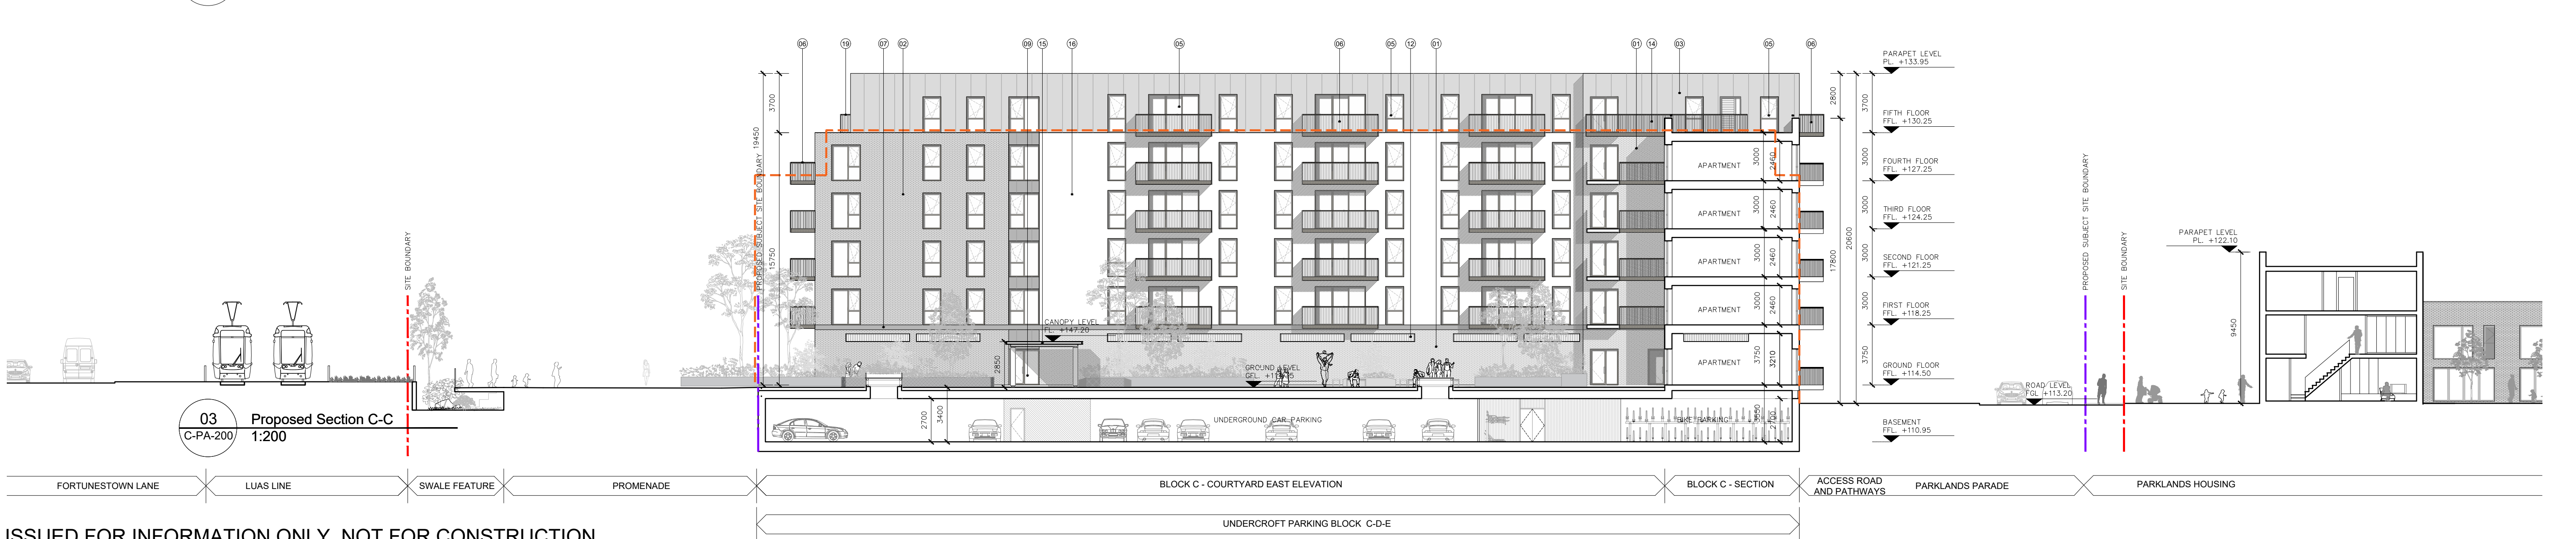

03 Proposed Section C-C
C-PA-200 1:200

ISSUED FOR INFORMATION ONLY, NOT FOR CONSTRUCTION

NOTES:

Do not scale from this drawing.

Any discrepancies found on site to be reported to Darmody Architects immediately.

Any discrepancies found on drawings to be reported to Darmody Architects immediately.

Refer to engineers drawings for structural details.

All dimensions sized to blockwork.

Rev.	Description.	Date.	Initials.

XREF'S
CAD REF.

DRAWING KEY

SCALE BAR

0 10 20m

— Delineates Site Boundary
- - - Proposed Subject Site Boundary
- - - Outline of Permitted Blocks C, D & E
Reg. Ref. ABP-305563-19

DRAWING KEY

NORTH POINT

creative innovative flexible

darmody
architecture

91 Townsend Street, Dublin 2
353 1 672 9907
info@darmodyarchitecture.com
darmodyarchitecture.com

Rev. No.	Scale	Date	Dm. By	Chkd. By	Issue
	1:200 @ A1	27/05/2024	Savva Zakharov	Tim Darmody	INFORMATION

Project	Title	Client	Dwg. No.	Job No.
Modifications to Parklands Pointe Apartments SHD ABP-305563-19 Fortunistown Lane & Parklands Parade, Saggart, Co.Dublin.	Block C Proposed Sections	Greenacre Residential DAC	C-PA-200	23040-1