


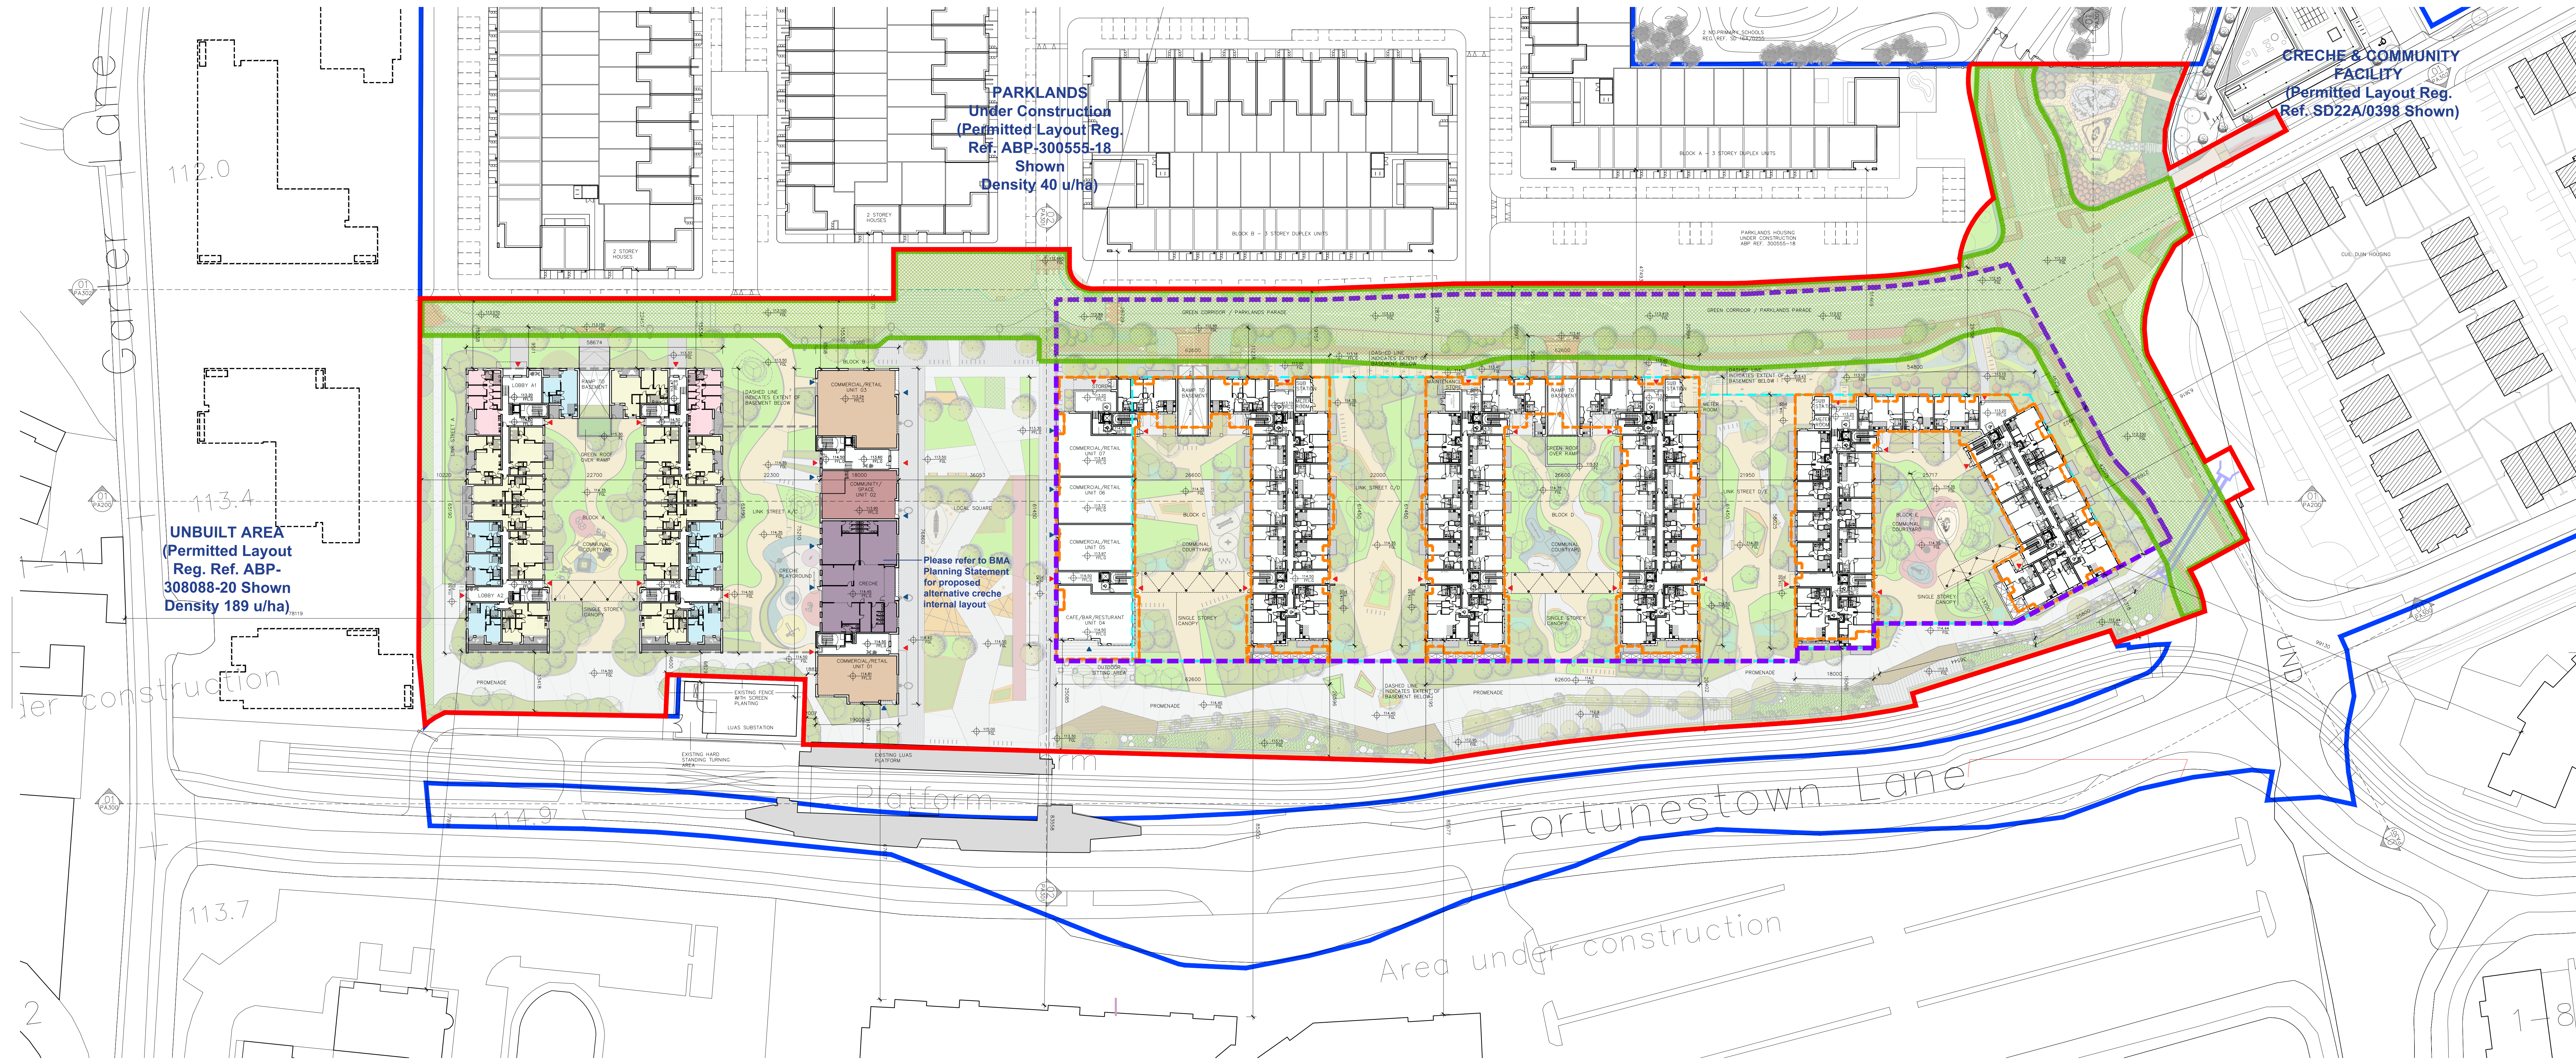

01 Taking in Charge Map
PA 003 1:500

ISSUED FOR INFORMATION ONLY, NOT FOR CONSTRUCTION

NOTES: Do not scale from this drawing. Any discrepancies found on site to be reported to Darmody Architects immediately. Any discrepancies found on drawings to be reported to Darmody Architects immediately. Refer to engineers drawings for structural details. All dimensions sized to blockwork.		<table><tr><th>Rev.</th><th>Description.</th><th>Date.</th><th>Initials.</th></tr><tr><td> </td><td> </td><td> </td><td> </td></tr></table>		Rev.	Description.	Date.	Initials.					DRAWING KEY SITE BOUNDARY SITE WITHIN APPLICANTS OWNERSHIP APARTMENT LOBBY ENTRANCE COMMERCIAL / RETAIL / CAFE / BAR / RESTAURANT / CRECHE / COMMUNITY SPACE ENTRANCE OUTLINE OF PERMITTED BLOCKS C, D & E AREA OF SUBJECT APPLICATION OUTLINE OF PROPOSED UNDERCROFT BASEMENT BELOW BLOCKS C, D & E TAKING IN CHARGE AREA		SCALE BAR 0 25 50m NORTH POINT N W E S		creative innovative flexible  darmody architects 91 Townsend Street, Dublin 2 353 1 672 9907 info@darmodyarchitecture.com darmodyarchitecture.com		Project: Modifications to Parklands Pointe Apartments SHD ABP-305563-19 Fortunestown Lane, Saggart, Co. Dublin. Title: TAKING IN CHARGE MAP Client: Greenacre Residential DAC Dwg. No. PA-003 Job No. 23040-1			
Rev.	Description.	Date.	Initials.																		
						<table><tr><th>Rev. No.</th><th>Scale</th><th>Date</th><th>Dn. By</th><th>Chkd. By</th><th>Issue</th></tr><tr><td> </td><td>1:500 @ A0</td><td>12/12/2023</td><td>Adam Brzostek</td><td>Tim Darmody</td><td>PLANNING</td></tr></table>		Rev. No.	Scale	Date	Dn. By	Chkd. By	Issue		1:500 @ A0	12/12/2023	Adam Brzostek	Tim Darmody	PLANNING		
Rev. No.	Scale	Date	Dn. By	Chkd. By	Issue																
	1:500 @ A0	12/12/2023	Adam Brzostek	Tim Darmody	PLANNING																