



01 Proposed Contextual Site Sections
PA 200 1:500

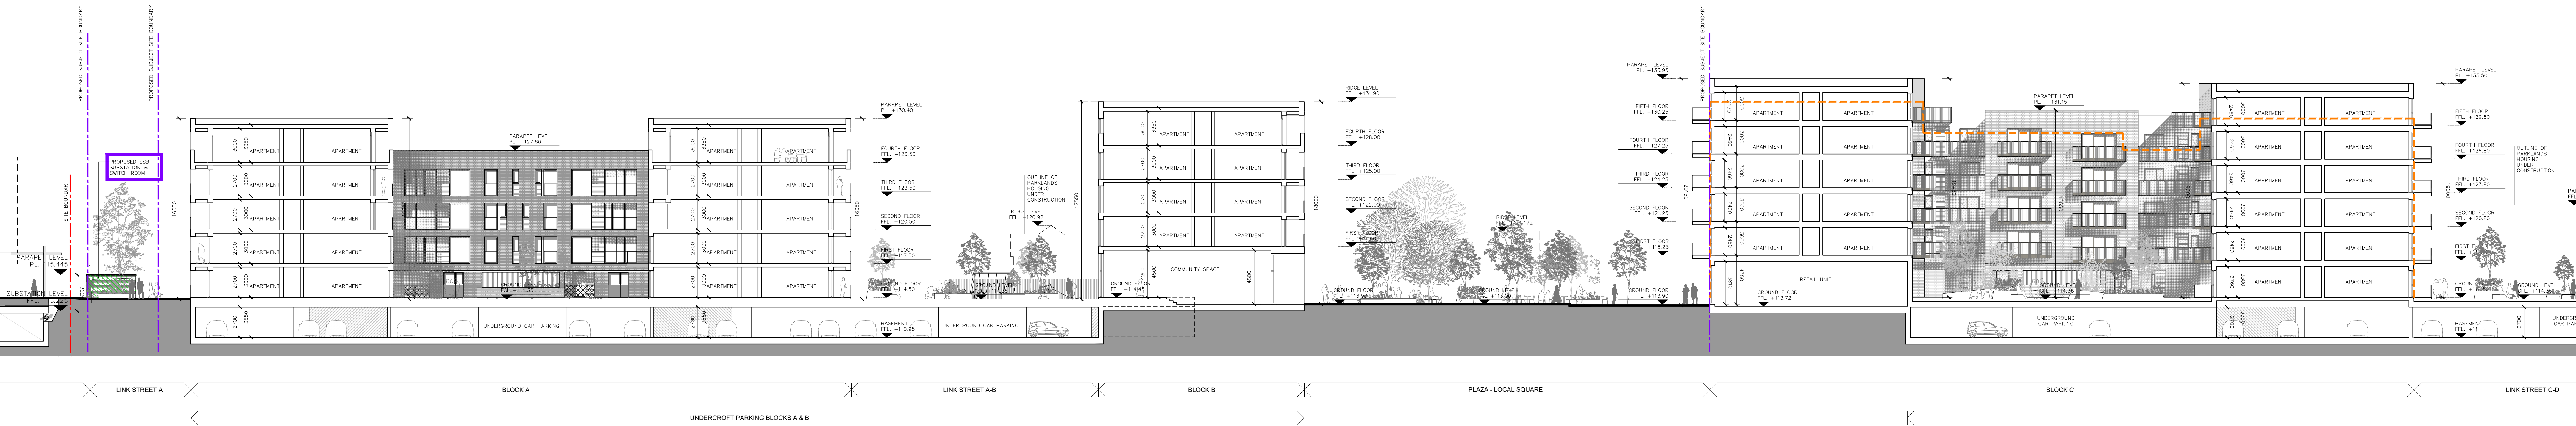

02 Proposed Contextual Site Sections 1/2
PA 200 1:200

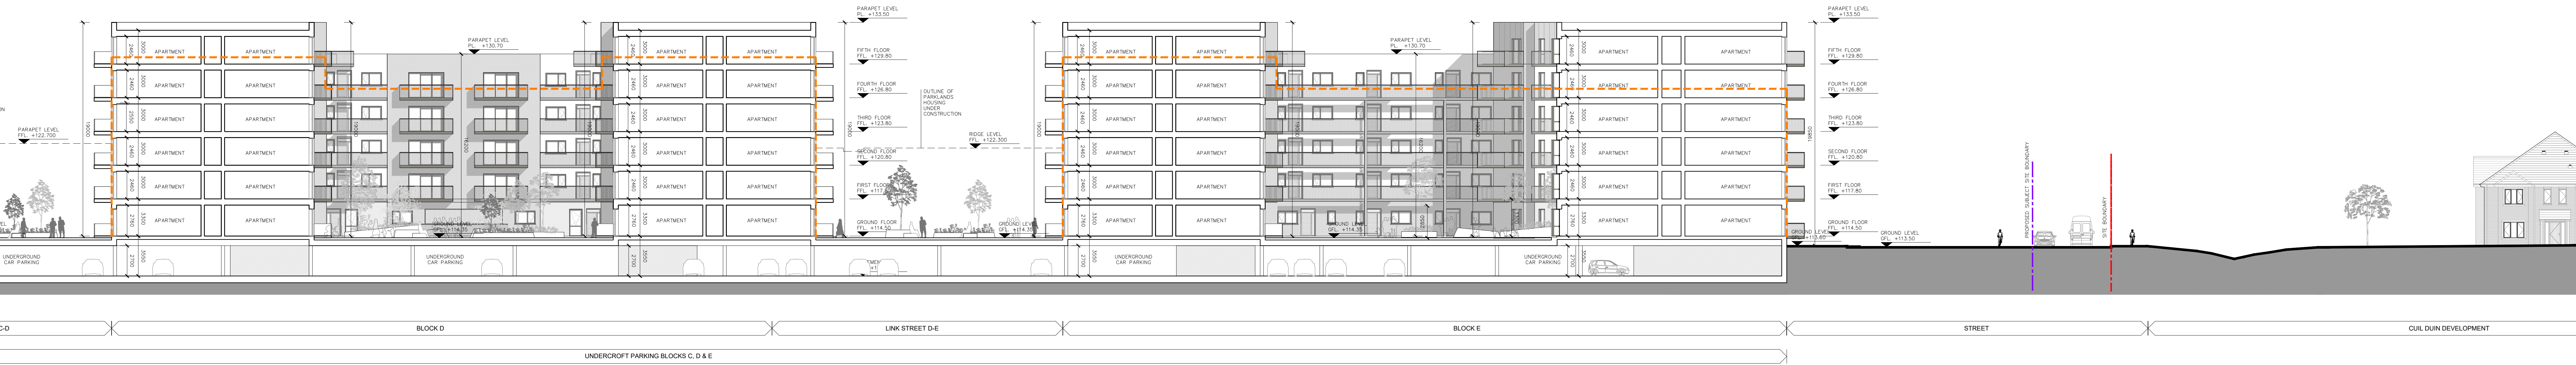

03 Proposed Contextual Site Sections 2/2
PA 200 1:200

ISSUED FOR PLANNING ONLY, NOT FOR CONSTRUCTION

NOTES:

Do not scale from this drawing.

Any discrepancies found on site to be reported to Darmody Architects immediately.

Any discrepancies found on drawings to be reported to Darmody Architects immediately.

Refer to engineers drawings for structural details.

All dimensions sized to blockwork.

Rev.	Description.	Date.	Initials.
XREF'S	CAD REF.		

NOTE: ALL DARMODY ARCHITECTURE DRAWINGS TO BE READ IN CONJUNCTION WITH CDEI AND CDEI DRAWINGS, REPORTS AND SPECIFICATIONS.

DRAWING KEY

- SITE BOUNDARY
- AREA OF SUBJECT APPLICATION
- OUTLINE OF PERMITTED BLOCKS C, D & E

SCALE BAR

0 25 50m

0 10 20m

DRAWING KEY

NORTH POINT

creative innovative flexible

darmody architecture

91 Townsend Street, Dublin 2
353 1 672 9907
info@darmodyarchitecture.com
darmodyarchitecture.com

Rev. No.	Scale	Date	Dm. By	Chkd. By	Issue
	1:500 & 1:200 @ A0	13/03/2018	Adam Brzostek	Tim Darmody	PLANNING

Project:
Modifications to Parklands Pointe Apartments SHD ABP:305563-19
Fortunestown Lane & Parklands Parade, Saggart, Co.Dublin.

Title:
PROPOSED CONTEXTUAL SITE SECTIONS

Client:
Greenacres Residential DAC

Dwg. No.
PA-200

Job No.
23040-1